



# City Of New London

Department of Finance-Purchasing Agent  
13 Masonic Street • New London, CT 06320 • Phone (860) 447-5215 • Fax (860) 447-5297

## Request for Proposals

### ADDENDUM 1

**Proposal No.:** 2022-11

**Addendum No.:** 1

**Date Issued:** 07/11/2022

**Bennie Dover Jackson Middle School- Technology Bids**

**Opening Date and Time:** August 4, 2022 at 2:00PM

**Bidders Notes:** This addendum is issued to provide all potential bidders with answers to questions submitted.

All other terms and conditions remain the same.

**This Addendum cover page must be signed and returned with your bid.**

\_\_\_\_\_  
Authorized Signature of Bidder

\_\_\_\_\_  
Company Name

**Return Bid To:**

Joshua Montague, Accounting Purchasing Agent  
City of New London  
13 Masonic Street  
New London, CT 06320

**Bids cannot be accepted after the Bid Opening Date and Time indicated above**

## **2022-11**

### ***ADDENDUM 1***

**RE:** 2022-11  
**FROM:** Joshua Montague, Accounting Purchasing Agent  
**TO:** Prospective bidders

---

This Addendum shall be part of the Contract Documents and modifies the original bidding documents. This Addendum is to be acknowledged by the bidders on the Bid Form. Failure to do so may subject the bidder to disqualification.

---

#### **Changes to prior Addenda:**

- No prior addenda have been issued

#### **Q&A:**

- 

#### **General Items:**

- Updated AV drawings attached
- The NON-MANDATORY pre-bid walk-thru is scheduled for July 14, 2022 at 10 A.M. Please meet at the main entrance of Bennie Dover Jackson Middle School located at 36 Waller Street, New London, CT 06320.



SECURE ATTACHMENT NOTE

SECURE ATTACHMENT OF TECHNOLOGY ITEMS

To ensure proper attachment of Fixtures, Furnishings & Equipment items, including and Technology items, where "items" are attached to wall, ceiling, overhead structure, and/or floor, Contractor shall provide information adequate for architect to verify items, attached to wall, ceiling, and/or floor are attached securely and per manufacturer's recommendations. Architect's review may be implemented during submittal process.


Contractor shall provide struts, hangers, fasteners, safety harnesses, channels, bolts, screws, rods, etc. to securely attach items to existing structure as required to meet field conditions and meet applicable codes.

KEY NOTES

SYMBOL LEGEND

Table with 2 columns: Symbol and Description. Symbols include PH-W, PH-A, PH-C, D, Sp, PE, S, A1, A, and MON.

NO. DATE ISSUE

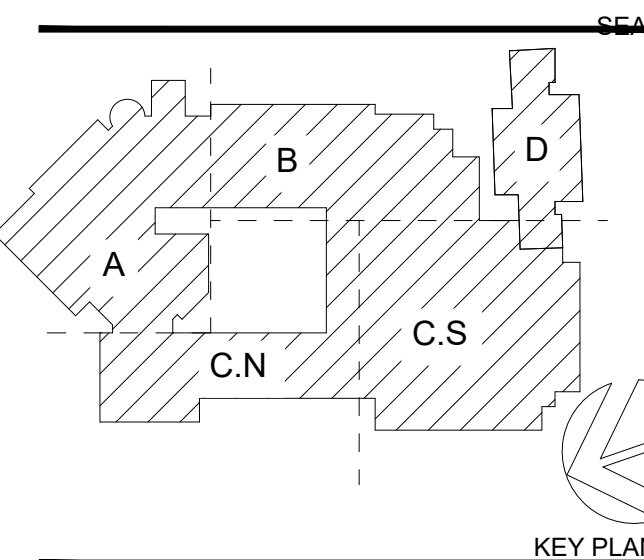

PERKINS EASTMAN logo and contact information.

- Owner: City of New London
City Hall 181 State Street
New London, CT 06320
Construction Manager: O & G Industries
Owner's Representative: Callers International
Civil / Site: Milone & MacBroom
Structural: BVH Integrated Services
Mechanical, Electrical, Plumbing & Fire Protection: Diversified Technology Consultants
Technology and Security: D'Agostino & Associates
Food Service: Food Service Facilities International
Acoustical Consultant: Acentech
Sustainability Consultant: Atelier Ten
Cost Estimator: Pan American Consulting Services

BENNIE DOVER JACKSON MIDDLE SCHOOL

36 Waller St, New London, CT 06320
STATE PROJECT NO. CT 095-0091 MAG/EA
PROJECT No: 79800
DRAWING TITLE: TECHNOLOGY FIRST FLOOR - PART A
SCALE: As indicated
IT-101a
TECHNOLOGY SET
02/10/2022



Table with 4 columns: #, MFG, PART NO., PRODUCT DESCRIPTION, QTY. Lists equipment like Cisco switches, Meraki licenses, and network cables.





SECURE ATTACHMENT NOTE

SECURE ATTACHMENT OF TECHNOLOGY ITEMS

To ensure proper attachment of Fixtures, Furnishings & Equipment items, including and Technology items, where "items" are attached to wall, ceiling, overhead structure, and/or floor, Contractor shall provide information adequate for architect to verify items, attached to wall, ceiling, and/or floor are attached securely and per manufacturer's recommendations. Architect's review may be implemented during submittal process.



Contractor shall provide struts, hangers, fasteners, safety harnesses, channels, bolts, screws, rods, etc. to securely attach items to existing structure as required to meet field conditions and meet applicable codes.

KEY NOTES

SYMBOL LEGEND

Table with 2 columns: Symbol and Description. Includes items like PH-W (Wall Phone), PH-A (Administration Phone), PH-C (Conference Phone), D (Interactive Display), Sp (Classroom Speaker), PE (Ceiling Mounted Plenum Rated Enclosure), S (Public Address Speaker), A1 (Add Surface Mounted 1 Gang Box), A (Add Surface Mounted 2 Gang Box), and MON (Samsung Display).

Table with 3 columns: NO., DATE, ISSUE. Contains a grid for tracking revisions.

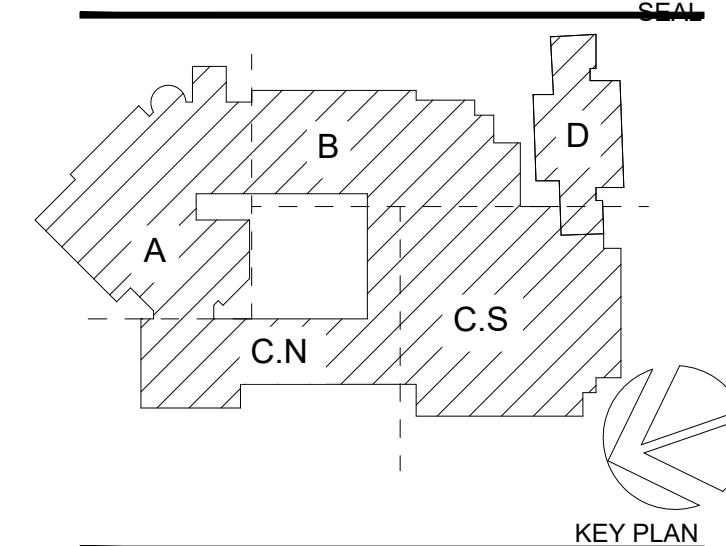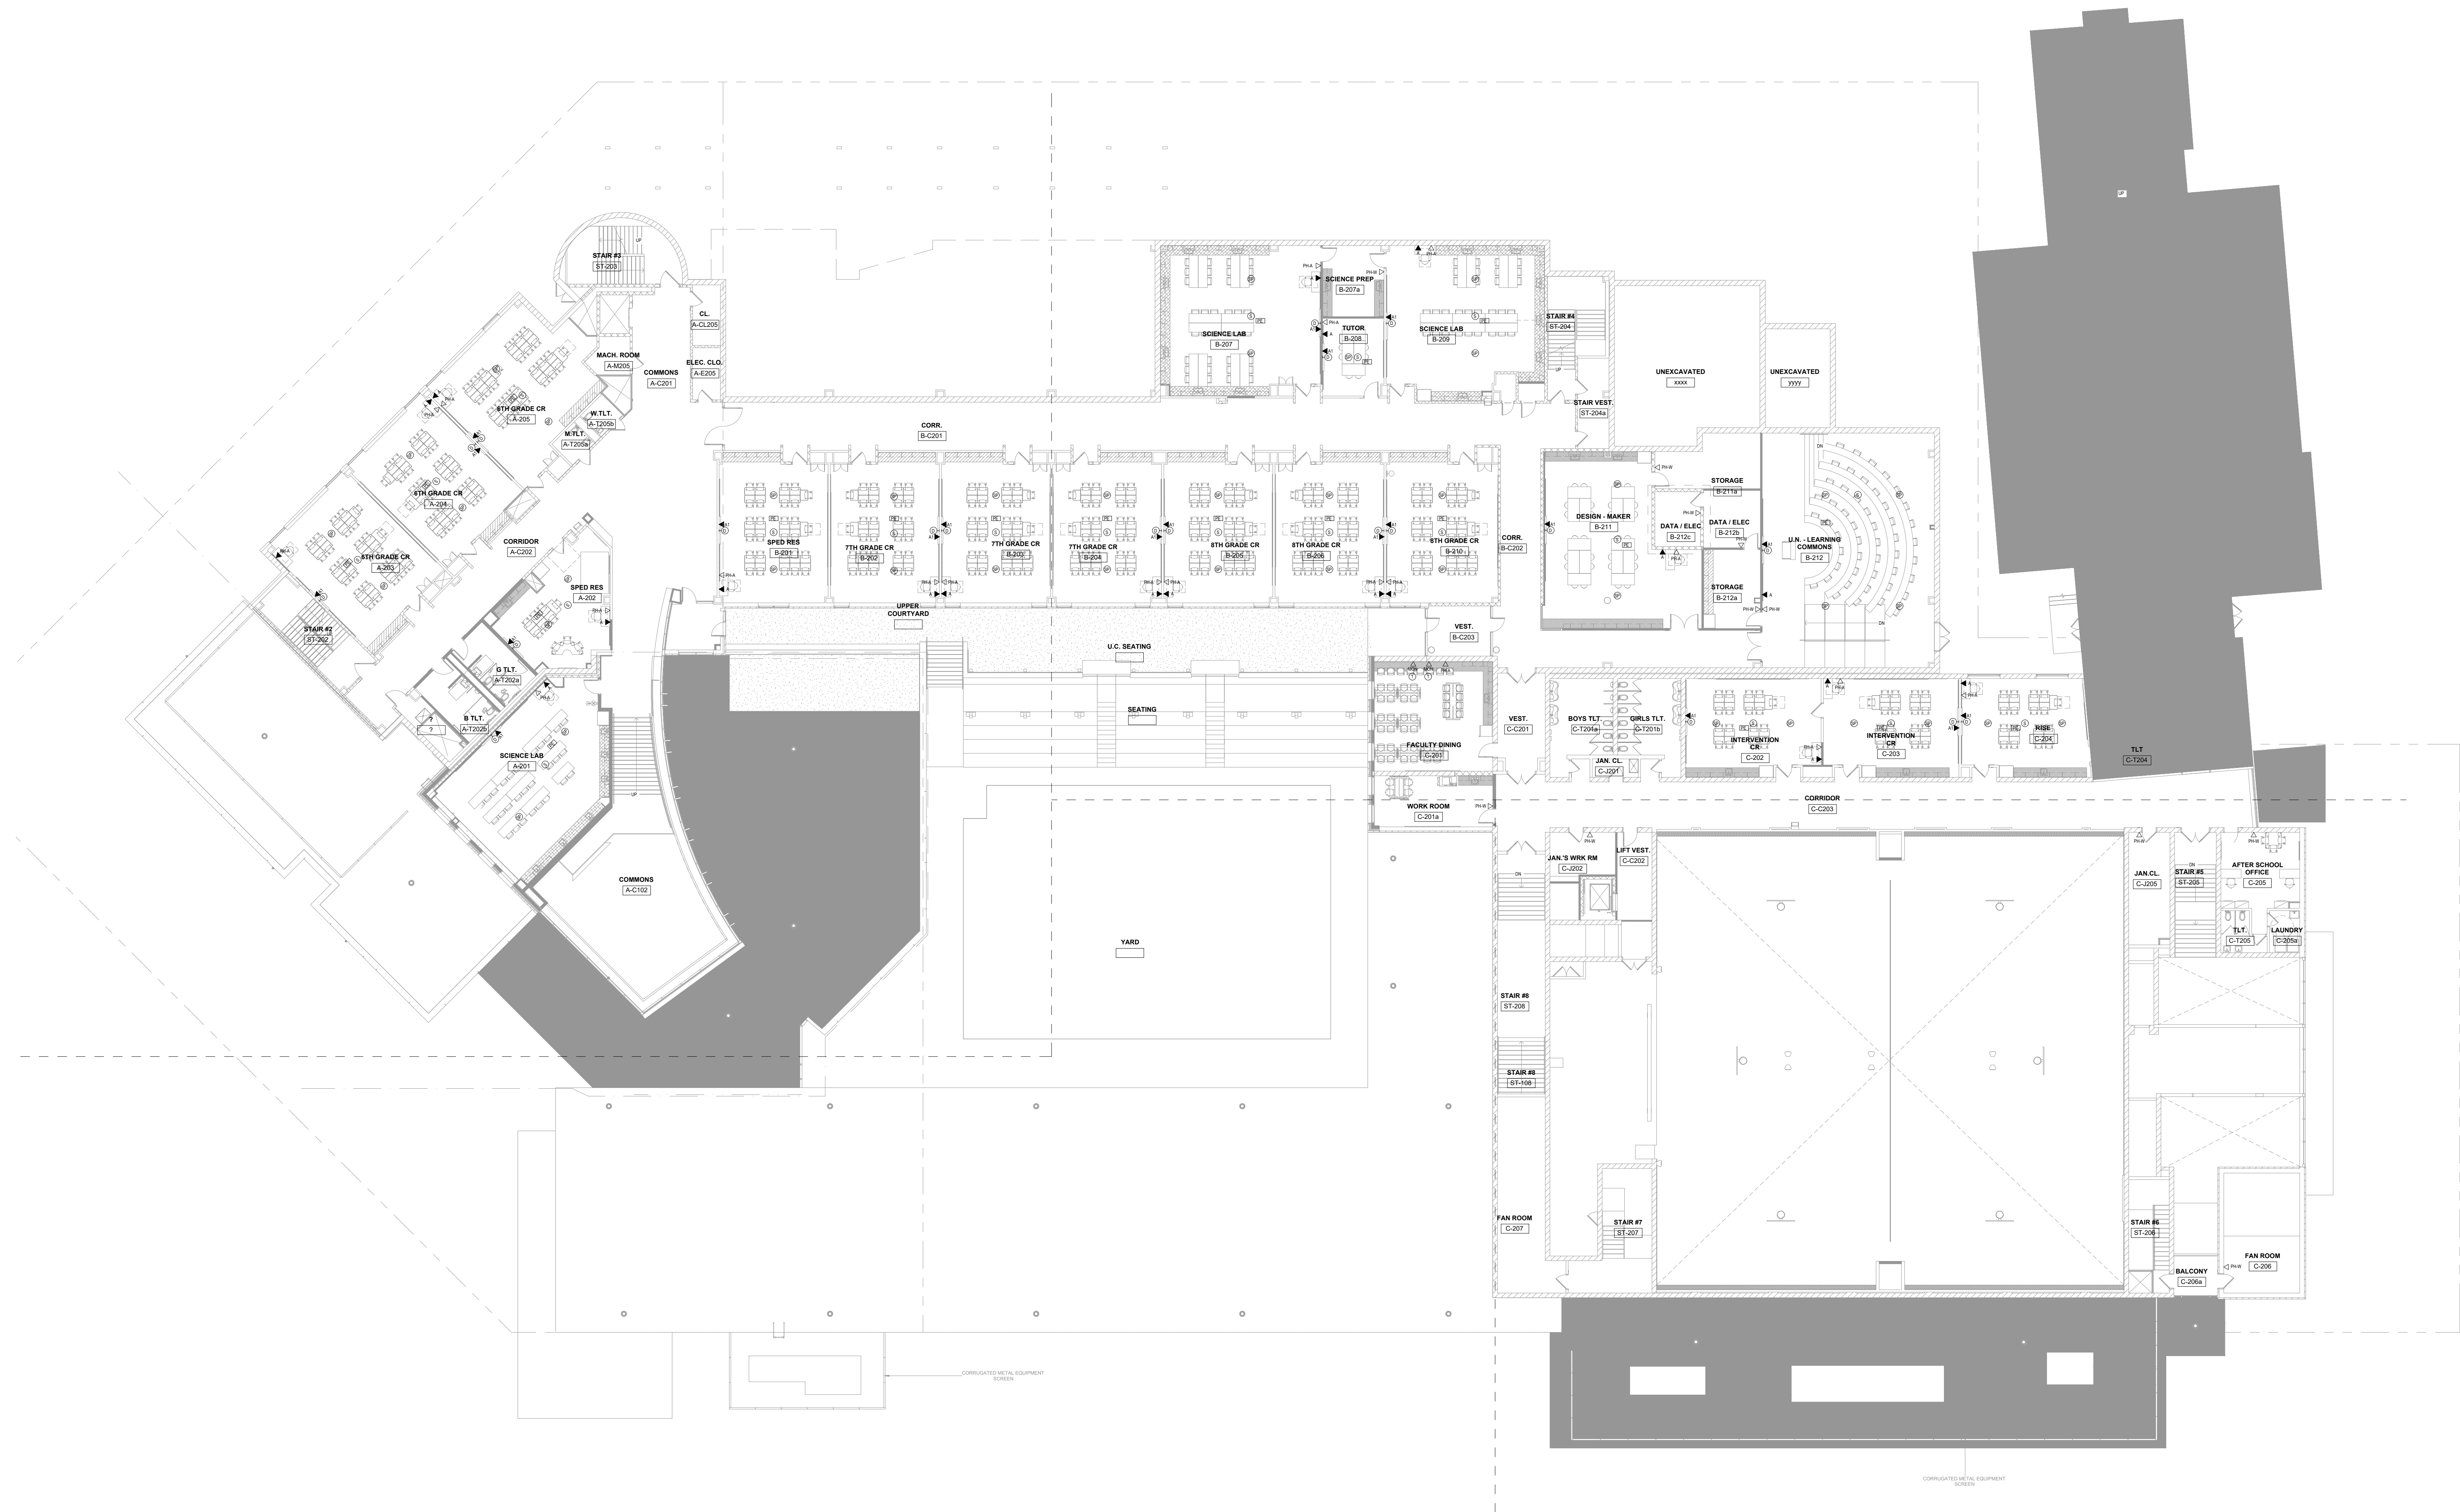

PERKINS EASTMAN
Owner: City of New London
c/o David McBride
City Hall 181 State Street
New London, CT 06320

Construction Manager: O & G Industries
112 Wall Street
Torrington, CT 06790, CT 06790 860.489.9261

Owner's Representative: Callers International
135 New Road
Madison, CT 06443 860.395.0055

Structural: BVH Integrated Services
206 West Newberry Road
Bloomfield, CT 06002 860.286.9171

Mechanical, Electrical, Plumbing & Fire Protection: Diversified Technology Consultants
2321 Whitney Avenue, Suite 301
Hamden, CT 06518 203.239.4200

Technology and Security: D'Agostino & Associates
477 Main Street, Suite 210B
Monroe, CT 06468 203.497.3064

Food Service: Food Service Facilities International
137 Elm Place
New Canaan, CT 06840 203.972.1605

Acoustical Consultant: Acentech
33 Moulton Street
Cambridge, MA 02138 617.499.8000

Sustainability Consultant: Atelier Ten
798 Chapel Street
New Haven, CT 06510 203.777.1400

Cost Estimator: Pan American Consulting Services
362 Taler Hill Road
East Haddam, CT 06423 860.873.1196

PROJECT TITLE: BENNIE DOVER JACKSON MIDDLE SCHOOL

36 Waller St, New London, CT 06320
STATE PROJECT NO. CT 095-0091 MAG/EA

PROJECT No: 79800
DRAWING TITLE: TECHNOLOGY SECOND FLOOR OVERALL PLAN

SCALE: As indicated
IT-002
TECHNOLOGY SET
02/10/2022

1 SECOND FLOOR - OVERALL TECHNOLOGY PLAN
1/16" = 1'-0"



**SECURE ATTACHMENT NOTE**

**SECURE ATTACHMENT OF TECHNOLOGY ITEMS**

To ensure proper attachment of Fixtures, Furnishings & Equipment items, including and Technology items, where "items" are attached to wall, ceiling, overhead structure, and/or floor, Contractor shall provide information adequate for architect to verify items, attached to wall, ceiling, and/or floor are attached securely and per manufacturer's recommendations. Architect's review may be implemented during submittal process.

Contractor shall provide struts, hangers, fasteners, safety harnesses, channels, bolts, screws, rods, etc. to securely attach items to existing structure as required to meet field conditions and meet applicable codes.

**KEY NOTES**

① REFER TO IT-202/1 FOR MOUNTING HEIGHTS

**SYMBOL LEGEND**


PH-W	WALL PHONE W / MTO BRACKET CISCO / MERAKI CP-3905+
PH-A	ADMINISTRATION PHONE CISCO / MERAKI CP-7861-K9+
PH-C	CONFERENCE PHONE CISCO / MERAKI CP-8831-K9+
D	INTERACTIVE DISPLAY VIVITEK #EK753
Sp	CLASSROOM SPEAKER - 6.5" FRONT ROW #8PC
PE	CEILING MOUNTED PLENUM RATED ENCLOSURE FRONT ROW #1000-00094 FRONT ROW #1000-00039 FRONT ROW #1000-00040 FRONT ROW #85005
S	PUBLIC ADDRESS SPEAKER SHOWN FOR REFERENCE - INSTALLED DURING THE BASE CONSTRUCTION PHASE.
A1	ADD A SURFACE MOUNTED, 1 GANG BOX BELOW DISPLAY WITH QTY (1) 3.5mm CONNECTION, INCLUDE WIREMOLD FROM CEILING TO BEHIND DISPLAY.
A	ADD A SURFACE MOUNTED, 2 GANG BOX AS SHOWN WITH QTY (1) 3.5mm, QTY (1) HDMI, QTY (1) USB CONNECTIONS, INCLUDE WIREMOLD FROM CEILING TO 'A' BOX.
MON	SAMSUNG #DM65E, 65" DISPLAY - W / SPECIFIED MOUNTING BRACKETS

NO. DATE ISSUE

---




Technology - Security - Audio Visual  
477 Main Street | Suite 210B | Monroe, CT 06468  
TEL: 203.539.6184 www.DA-Technology.com

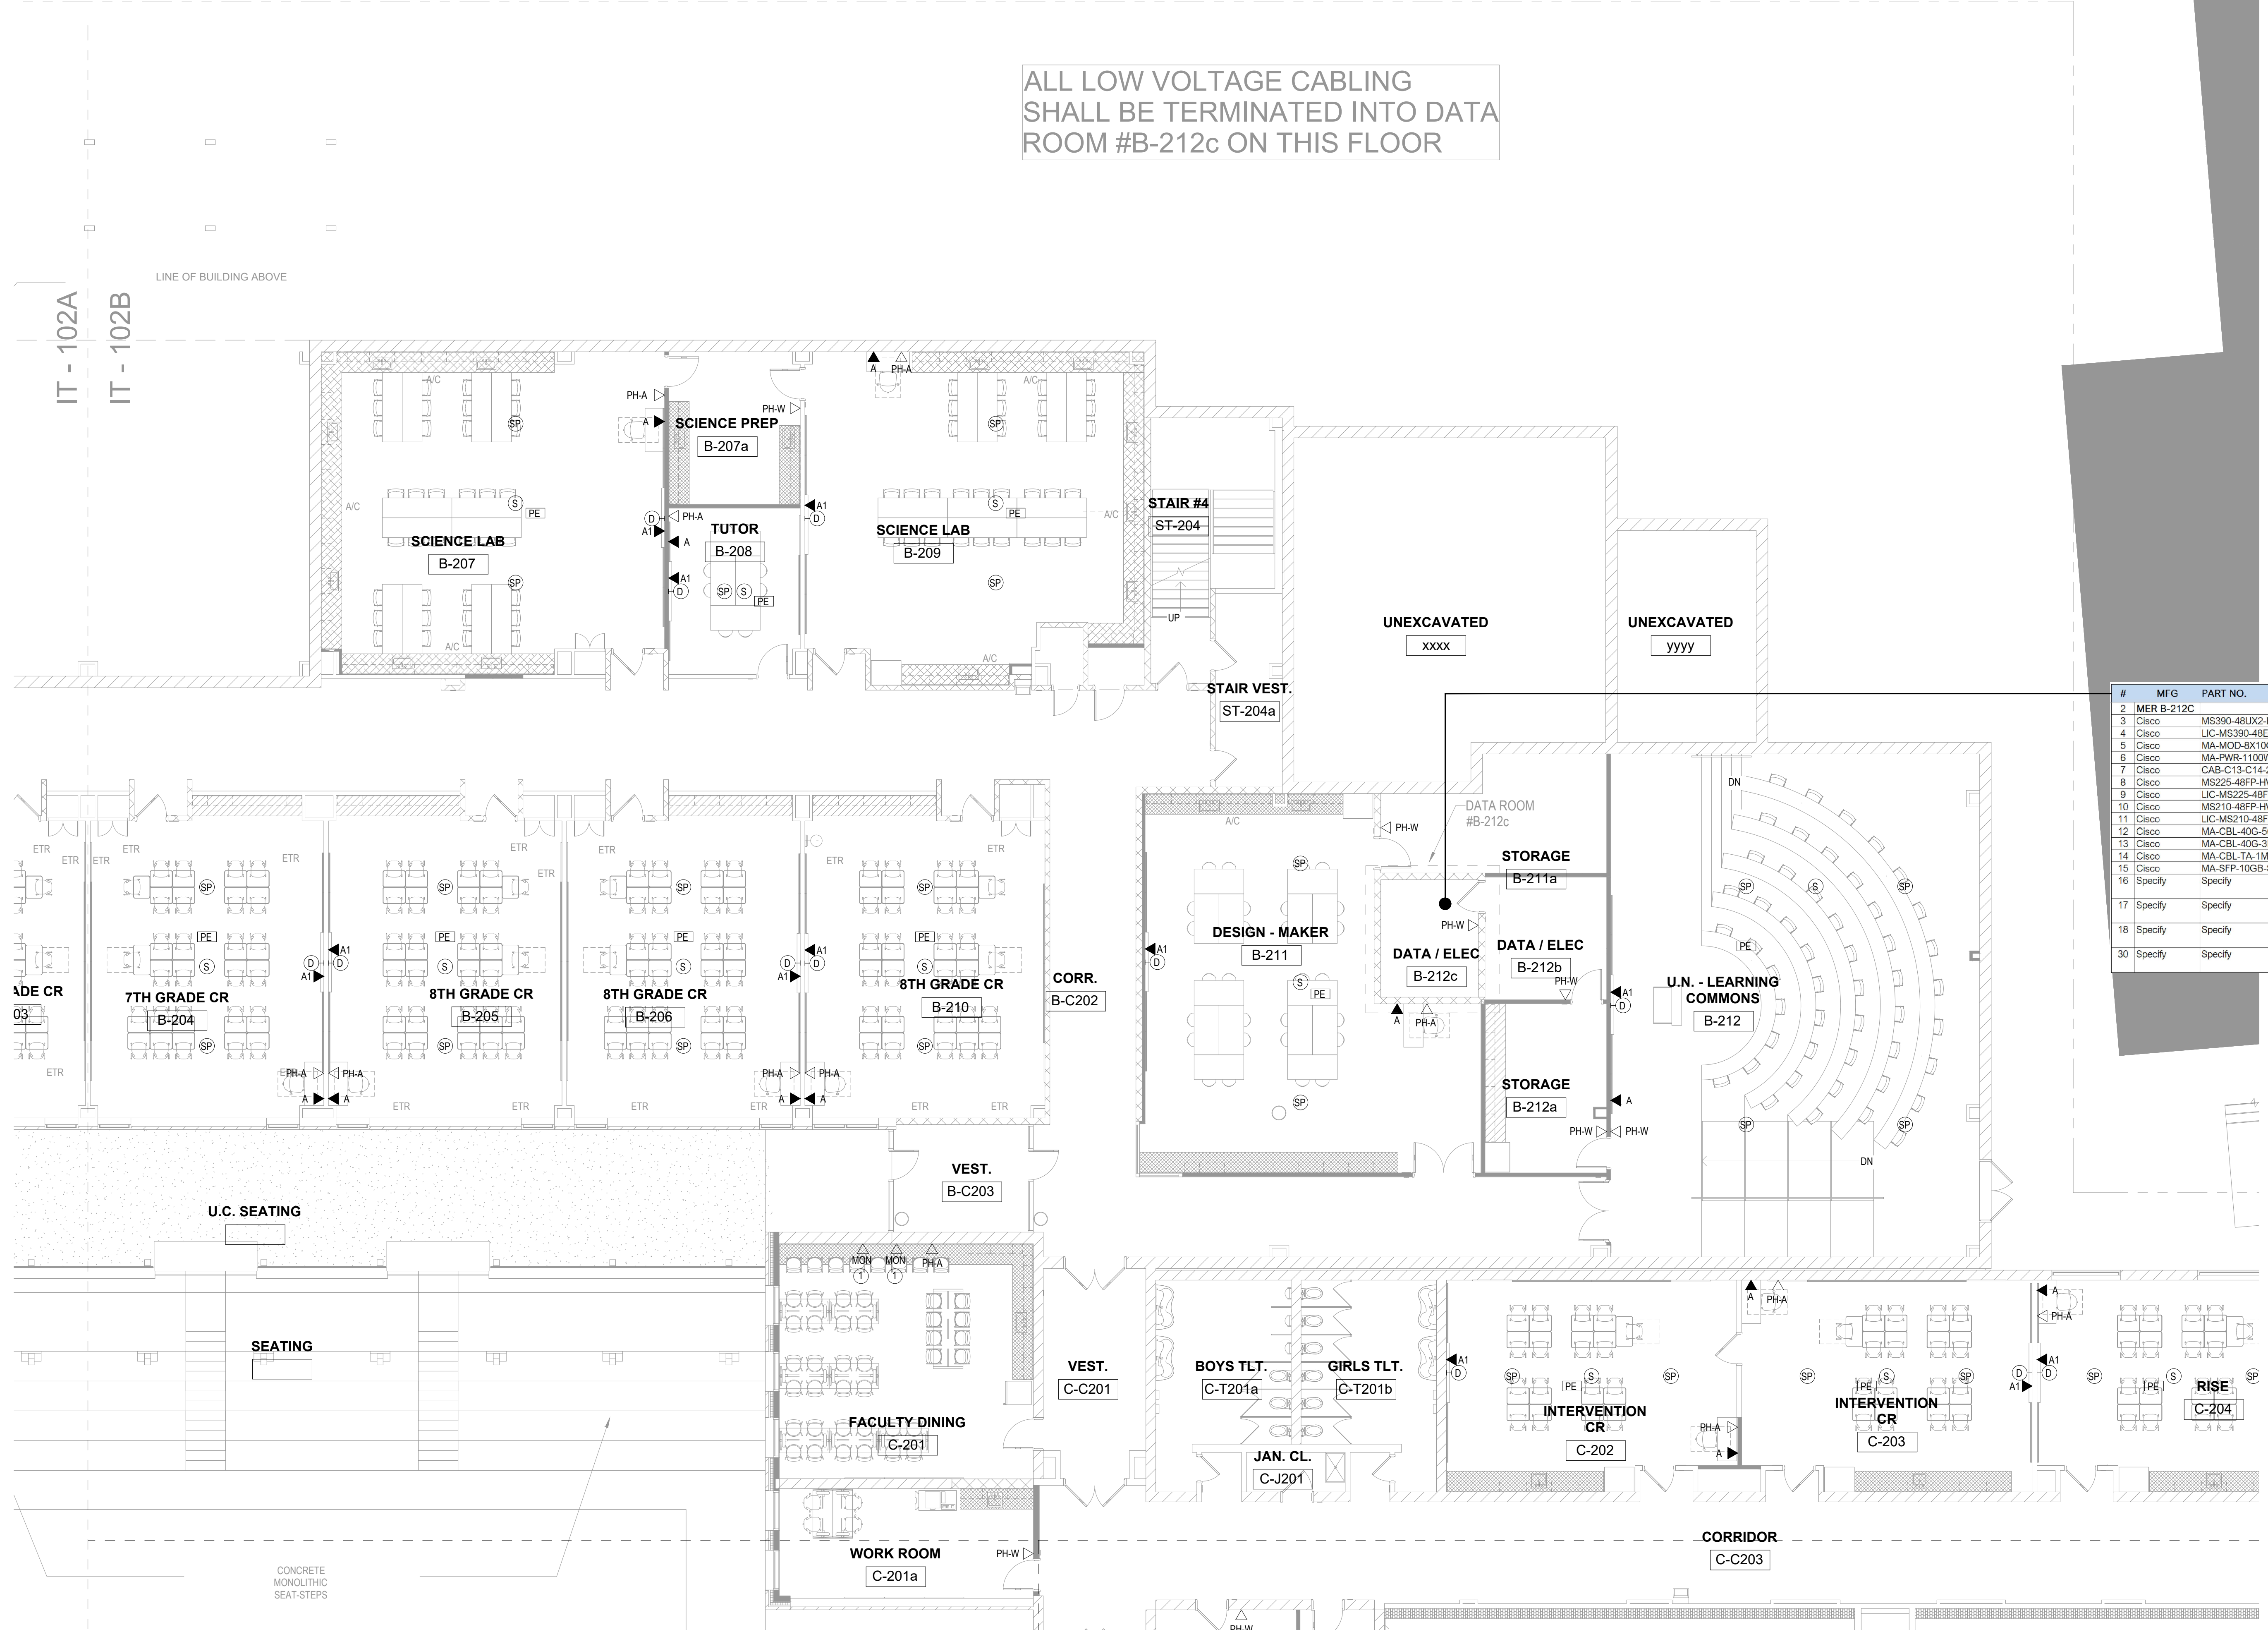

ALL LOW VOLTAGE CABLING SHALL BE TERMINATED INTO DATA ROOM #B-212c ON THIS FLOOR

#	MTG	PART NO.	PRODUCT DESCRIPTION	QTY
2	MER	B-212c		
3	Cisco	MS390-4RUC2-HW	Meraki MS390 48mgig L3 UPOE Switch	1
4	Cisco	LIC-MS390-48E-1Y	Meraki MS390 48-port Enterprise License and Support, 1 Year	1
5	Cisco	MA-M00-8X10G	Meraki MS390 8x10GFE Module	1
6	Cisco	MA-PWR-1100WAC	Meraki MS390 1100W AC Power Supply	1
7	Cisco	CAB-C13-C14-2M	Cisco Power Cable Extension - C13 to C14 - 6.6 ft	8
8	Cisco	MS225-48FP-HW	Meraki MS225-48FP L2 Stack Cid-Mngd 48x GgE 740W PoE Switch	1
9	Cisco	LIC-MS225-48FP-1YR	Meraki MS225-48FP Enterprise License and Support, 1YR	1
10	Cisco	MS210-48FP-HW	Meraki MS210-48FP 1G L2 Cid-Mngd 48x GgE 740W PoE Switch	5
11	Cisco	LIC-MS210-48FP-1YR	Meraki MS210-48FP Enterprise License and Support, 1 Year	5
12	Cisco	MA-CBL-400-50CM	Meraki 400E DSFP Cable, 0.5 Meter	5
13	Cisco	MA-CBL-400-3M	Meraki 400E DSFP Cable, 3 Meter	1
14	Cisco	MA-CBL-TA-1M	Meraki 10 GgE Twinax Cable with SFP+ Modules, 1 Meter	1
15	Cisco	MA-SFP-10GB-SR	Meraki 10G Base SR Multi-Mode	2
16	Specify	Specify	R Lengths - Category 6 Network Patch Cable RJ-45 Male to RJ-45 Male - Color Blue.	140
17	Specify	Specify	10 Lengths - Category 6 Network Patch Cable RJ-45 Male to RJ-45 Male - Color Blue.	140
18	Specify	Specify	15 Lengths - Category 6 Network Patch Cable RJ-45 Male to RJ-45 Male - Color Blue.	16
30	Specify	Specify	10 Lengths - Category 6A Network Patch Cable RJ-45 Male to RJ-45 Male - Color YELLOW - For WAPs.	40

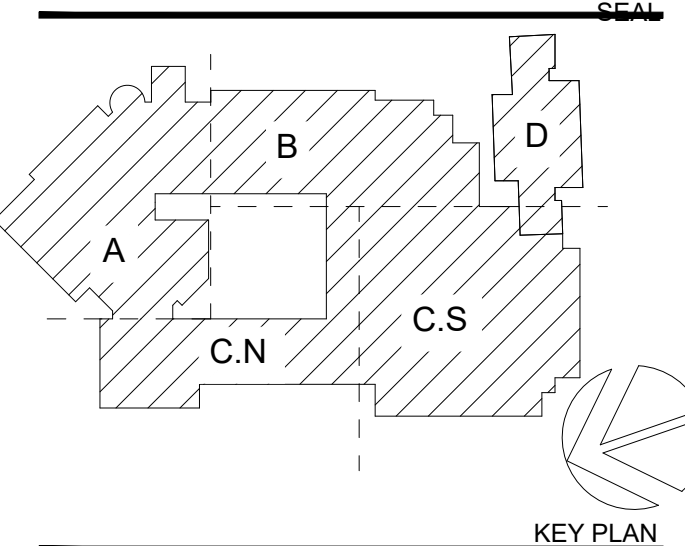

**PERKINS EASTMAN**

Owner:  
**City of New London**  
c/o David McBride  
City Hall 181 State Street  
New London, CT 06320  
Construction Manager:  
**O & G Industries**  
112 Wall Street  
Torrington, CT 06790, CT 06790 860.489.9261  
Owner's Representative:  
**Callers International**  
135 New Road  
Madison, CT 06443 860.395.0055  
Civil / Site:  
**Milone & MacBroom**  
99 Realty Drive  
Sheshire, CT 06410 203.271.1773  
Landscape:  
**Richter & Cogan**  
Avon Park North P.O. Box 567, 88 Canal Court,  
Avon, CT 06001 860.678.0669  
Structural:  
**BVH Integrated Services**  
206 West Newbury Road  
Bloomfield, CT 06002 860.286.9171  
Mechanical, Electrical, Plumbing & Fire Protection:  
**Diversified Technology Consultants**  
2321 Whitney Avenue, Suite 301  
Hamden, CT 06518 203.239.4200  
Technology and Security:  
**D'Agostino & Associates**  
477 Main Street, Suite 210B  
Monroe, CT 06468 203.497.3064  
Food Service:  
**Food Service Facilities International**  
137 Elm Place  
New Canaan, CT 06840 203.972.1605  
Acoustical Consultant:  
**Acentech**  
33 Moulton Street  
Cambridge, MA 02138 617.499.8000  
Sustainability Consultant:  
**Atelier Ten**  
798 Chapel Street  
New Haven, CT 06510 203.777.1400  
Cost Estimator:  
**Pan American Consulting Services**  
362 Taler Hill Road  
East Haddam, CT 06423 860.873.1196

1 SECOND FLOOR - TECHNOLOGY PLAN - PART B  
1/16" = 1'-0"

**BENNIE DOVER JACKSON MIDDLE SCHOOL**

36 Waller St, New London, CT 06320  
STATE PROJECT NO. CT 095-0091 MAG/EA

PROJECT No: 79800

DRAWING TITLE:  
**TECHNOLOGY SECOND FLOOR - PART C NORTH**

SCALE: As Indicated

**IT-102b**

TECHNOLOGY SET

02/10/2022

SECURE ATTACHMENT NOTE

SECURE ATTACHMENT OF TECHNOLOGY ITEMS

To ensure proper attachment of Fixtures, Furnishings & Equipment items, including and Technology items, where "items" are attached to wall, ceiling, overhead structure, and/or floor, Contractor shall provide information adequate for architect to verify items, attached to wall, ceiling, and/or floor are attached securely and per manufacturer's recommendations. Architect's review may be implemented during submittal process.

Contractor shall provide struts, hangers, fasteners, safety harnesses, channels, bolts, screws, rods, etc. to securely attach items to existing structure as required to meet field conditions and meet applicable codes.



KEY NOTES

- FURNISH AND SECURELY INSTALL OBERON ENCLOSURE #1016-00 OVER OUTLET BOX AND ETHERNET CABLING. INSTALL WIRELESS AP INTO OBERON ENCLOSURE PER MANUFACTURERS RECOMMENDATIONS.

SYMBOL LEGEND

Table with 2 columns: Symbol and Description. Includes items like WALL PHONE W / MTO BRACKET, ADMINISTRATION PHONE, CONFERENCE PHONE, INTERACTIVE DISPLAY, CLASSROOM SPEAKER, CEILING MOUNTED PLENUM RATED ENCLOSURE, PUBLIC ADDRESS SPEAKER, ADD A SURFACE MOUNTED, and SAMSUNG #DM65E 65" DISPLAY.

Table with 3 columns: NO., DATE, ISSUE. Empty rows for revision tracking.

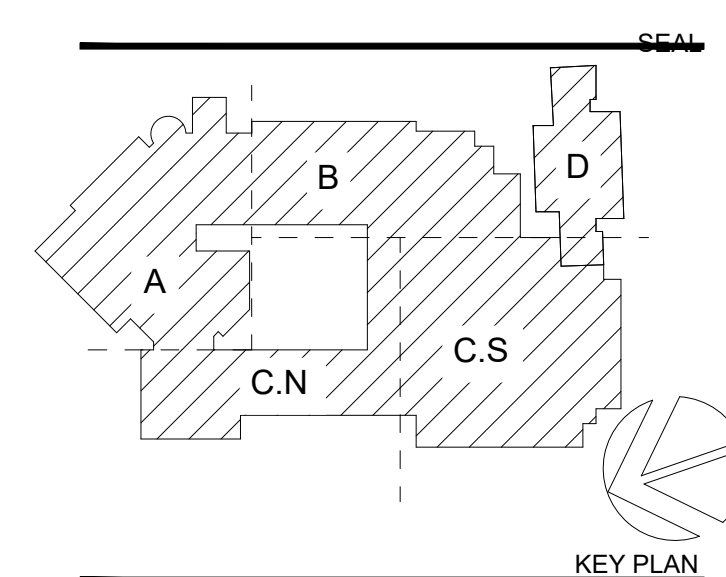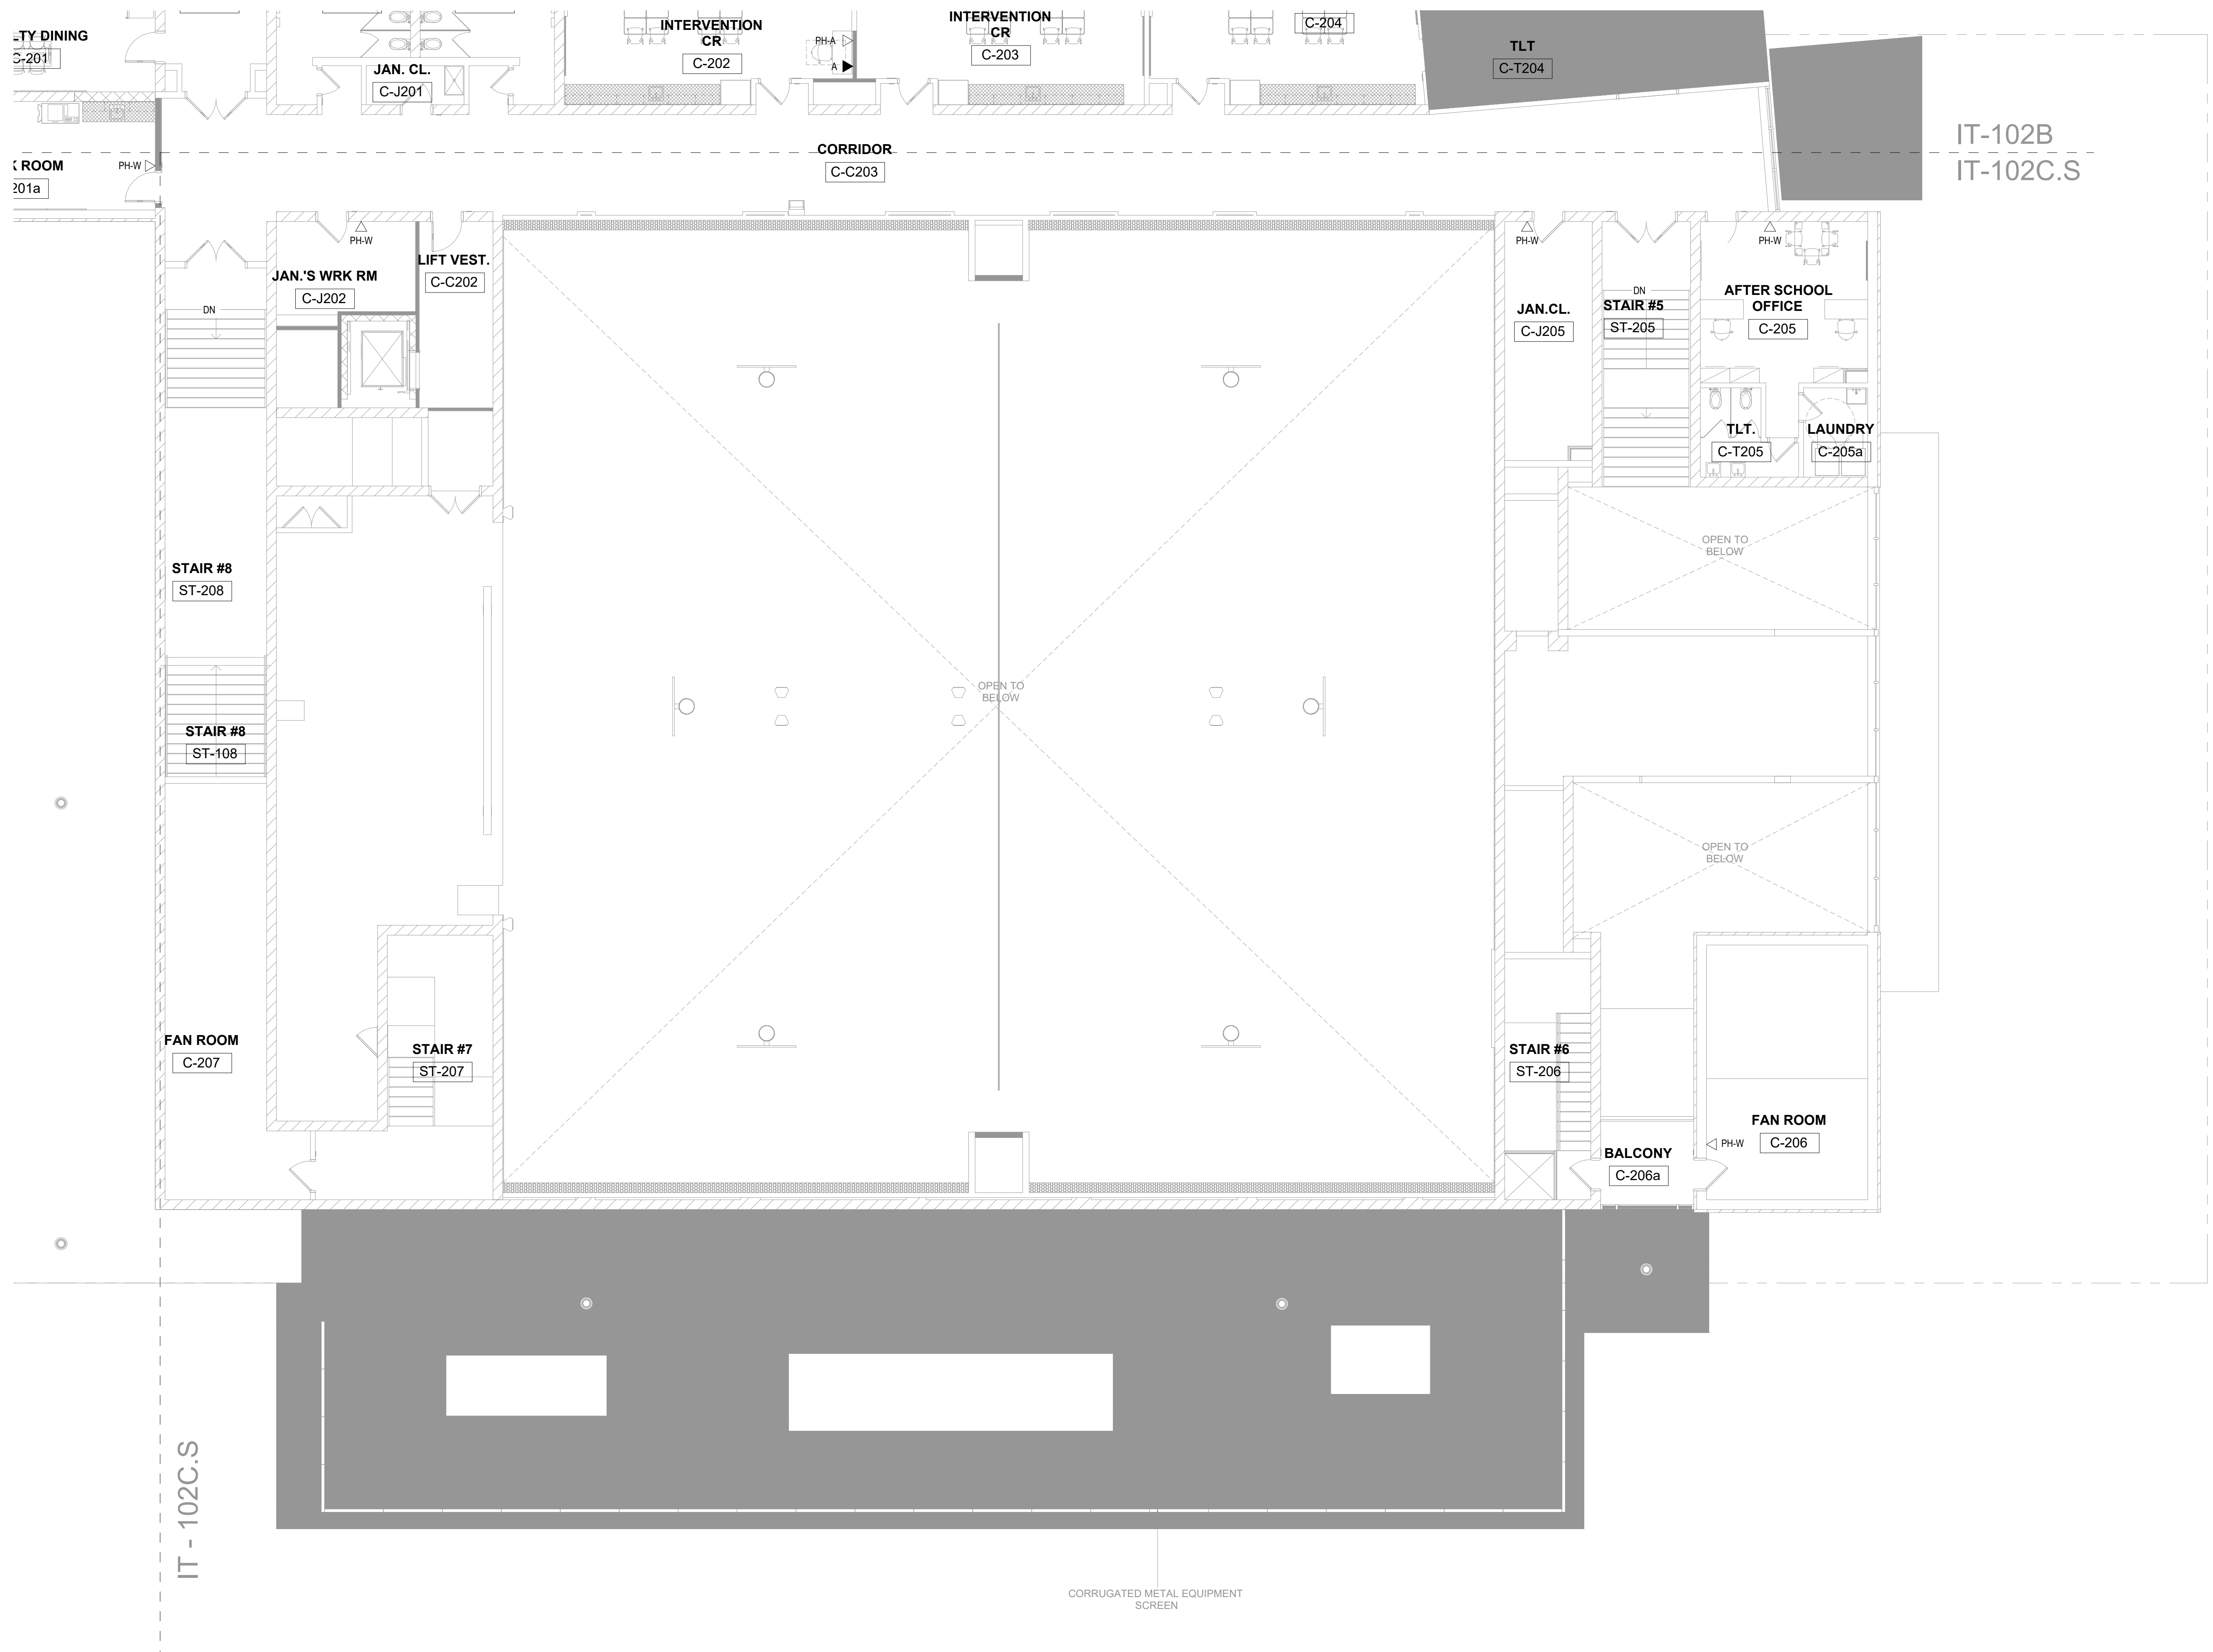

PERKINS EASTMAN

422 Summer Street  
Stamford, CT 06907  
T +1 203 251 7400  
F +1 203 251 7474

Owner:

City of New London  
c/o David McBride  
City Hall 181 State Street  
New London, CT 06320

Construction Manager:

O & G Industries  
112 Wall Street  
Torrington, CT 06790, CT 06790 860.489.9261

Owner's Representative:

Callers International  
135 New Road  
Madison, CT 06443 860.395.0055

Civil / Site:

Milone & MacBroom  
99 Realty Drive  
Sheshire, CT 06410 203.271.1773

Landscapes:

Richter & Cegan  
Avon Park North P.O. Box 567, 8B Canal Court,  
Avon, CT 06001 860.678.0669

Structural:

BVH Integrated Services  
206 West Newberry Road  
Bloomfield, CT 06002 860.286.9171

Mechanical, Electrical, Plumbing & Fire Protection:

Diversified Technology Consultants  
2321 Whitney Avenue, Suite 301  
Hamden, CT 06518 203.239.4200

Technology and Security:

D'Agostino & Associates  
477 Main Street, Suite 210B  
Monroe, CT 06468 203.497.3064

Food Service:

Food Service Facilities International  
137 Elm Place  
New Canaan, CT 06840 203.972.1605

Acoustical Consultant:

Acentech  
33 Moulton Street  
Cambridge, MA 02138 617.499.8000

Sustainability Consultant:

Atelier Ten  
798 Chapel Street  
New Haven, CT 06510 203.777.1400

Cost Estimator:

Pan American Consulting Services  
362 Tater Hill Road  
East Haddam, CT 06423 860.873.1196

PROJECT TITLE:

BENNIE DOVER  
JACKSON MIDDLE  
SCHOOL

36 Waller St, New London, CT 06320

STATE PROJECT NO. CT 095-0091 MAG/EA

PROJECT No: 79800

DRAWING TITLE:

TECHNOLOGY  
SECOND FLOOR -  
PART C SOUTH

SCALE: As indicated

IT-102c.s

TECHNOLOGY SET

02/10/2022

1 SECOND FLOOR - TECHNOLOGY PLAN - PART C SOUTH  
1/16" = 1'-0"







SECURE ATTACHMENT NOTE

SECURE ATTACHMENT OF TECHNOLOGY ITEMS

To ensure proper attachment of Fixtures, Furnishings & Equipment items, including and Technology items, where "items" are attached to wall, ceiling, overhead structure, and/or floor, Contractor shall provide information adequate for architect to verify items, attached to wall, ceiling, and/or floor are attached securely and per manufacturer's recommendations. Architect's review may be implemented during submittal process.


Contractor shall provide struts, hangers, fasteners, safety harnesses, channels, bolts, screws, rods, etc. to securely attach items to existing structure as required to meet field conditions and meet applicable codes.

KEY NOTES

SYMBOL LEGEND

Table with 2 columns: Symbol and Description. Symbols include PH-W, PH-A, PH-C, D, Sp, PE, S, A1, A, and MON.


NO. DATE ISSUE

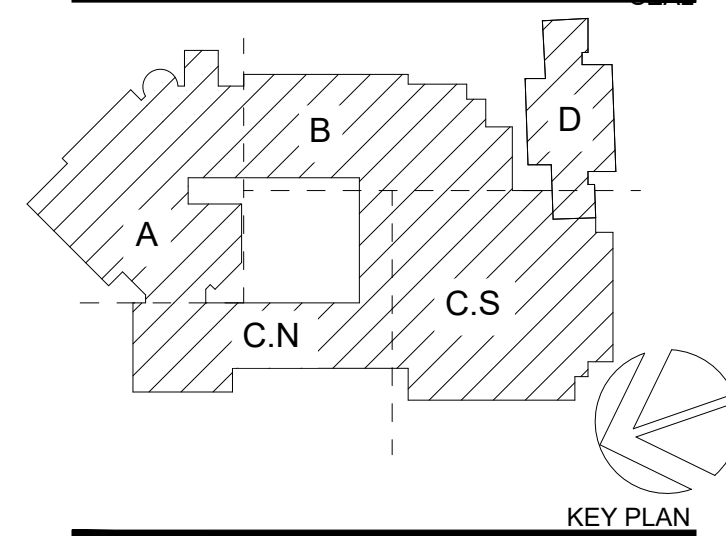

PERKINS EASTMAN

422 Summer Street, Stamford, CT 06901, T: +1 203 251 7400, F: +1 203 251 7474

- Owner: City of New London
c/o David McBride
City Hall 181 State Street
New London, CT 06320
Construction Manager: O & G Industries
112 Wall Street
Torrington, CT 06790, CT 06790 860.489.9261
Owner's Representative: Callers International
135 New Road
Madison, CT 06443 860.395.0055
Civil / Site: Milone & MacBroom
99 Realty Drive
Sheshire, CT 06410 203.271.1773
Landscape: Richter & Cogan
Avon Park North P.O. Box 567, 8B Canal Court, Avon, CT 06001 860.678.0669
Structural: BVH Integrated Services
204 West Newberry Road
Bloomfield, CT 06002 860.286.9171
Mechanical, Electrical, Plumbing & Fire Protection: Diversified Technology Consultants
2321 Whitney Avenue, Suite 301
Hamden, CT 06518 203.239.4200
Technology and Security: D'Agostino & Associates
477 Main Street, Suite 210B
Monroe, CT 06468 203.497.3064
Food Service: Food Service Facilities International
137 Elm Place
New Canaan, CT 06840 203.972.1605
Acoustical Consultant: Acentech
33 Moulton Street
Cambridge, MA 02138 617.499.8000
Sustainability Consultant: Atelier Ten
798 Chapel Street
New Haven, CT 06510 203.777.1400
Cost Estimator: Pan American Consulting Services
362 Taler Hill Road
East Haddam, CT 06423 860.873.1196

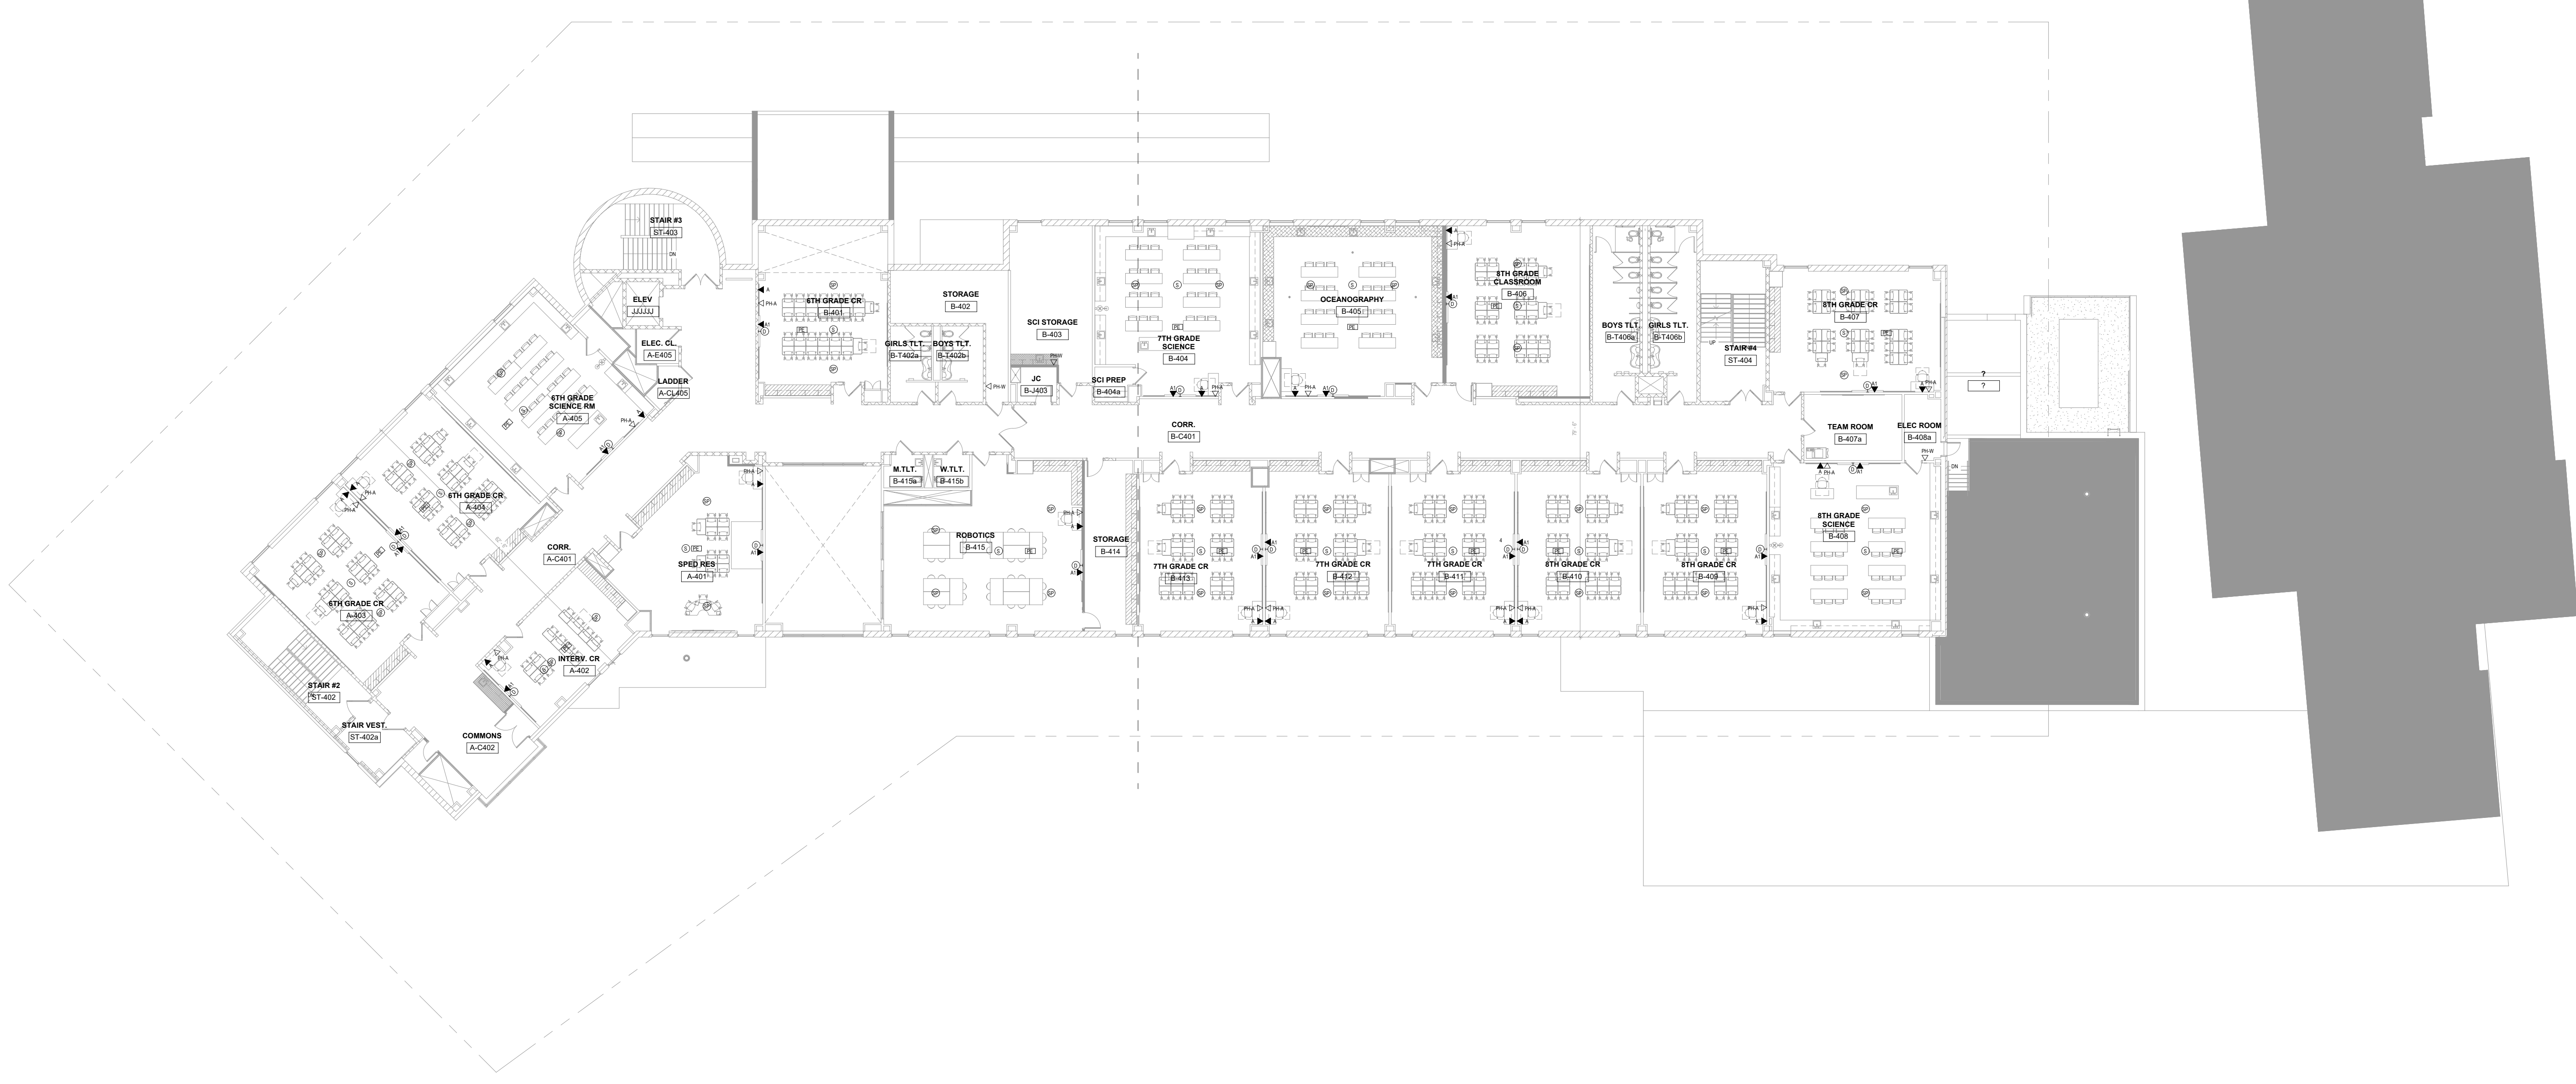

1 FOURTH FLOOR - OVERALL TECHNOLOGY PLAN
1/16" = 1'-0"

BENNIE DOVER JACKSON MIDDLE SCHOOL

36 Waller St, New London, CT 06320

STATE PROJECT NO. CT 095-0091 MAG/EA

PROJECT No: 79800

TECHNOLOGY FOURTH FLOOR OVERALL PLAN

SCALE: As indicated




IT-004

TECHNOLOGY SET

02/10/2022







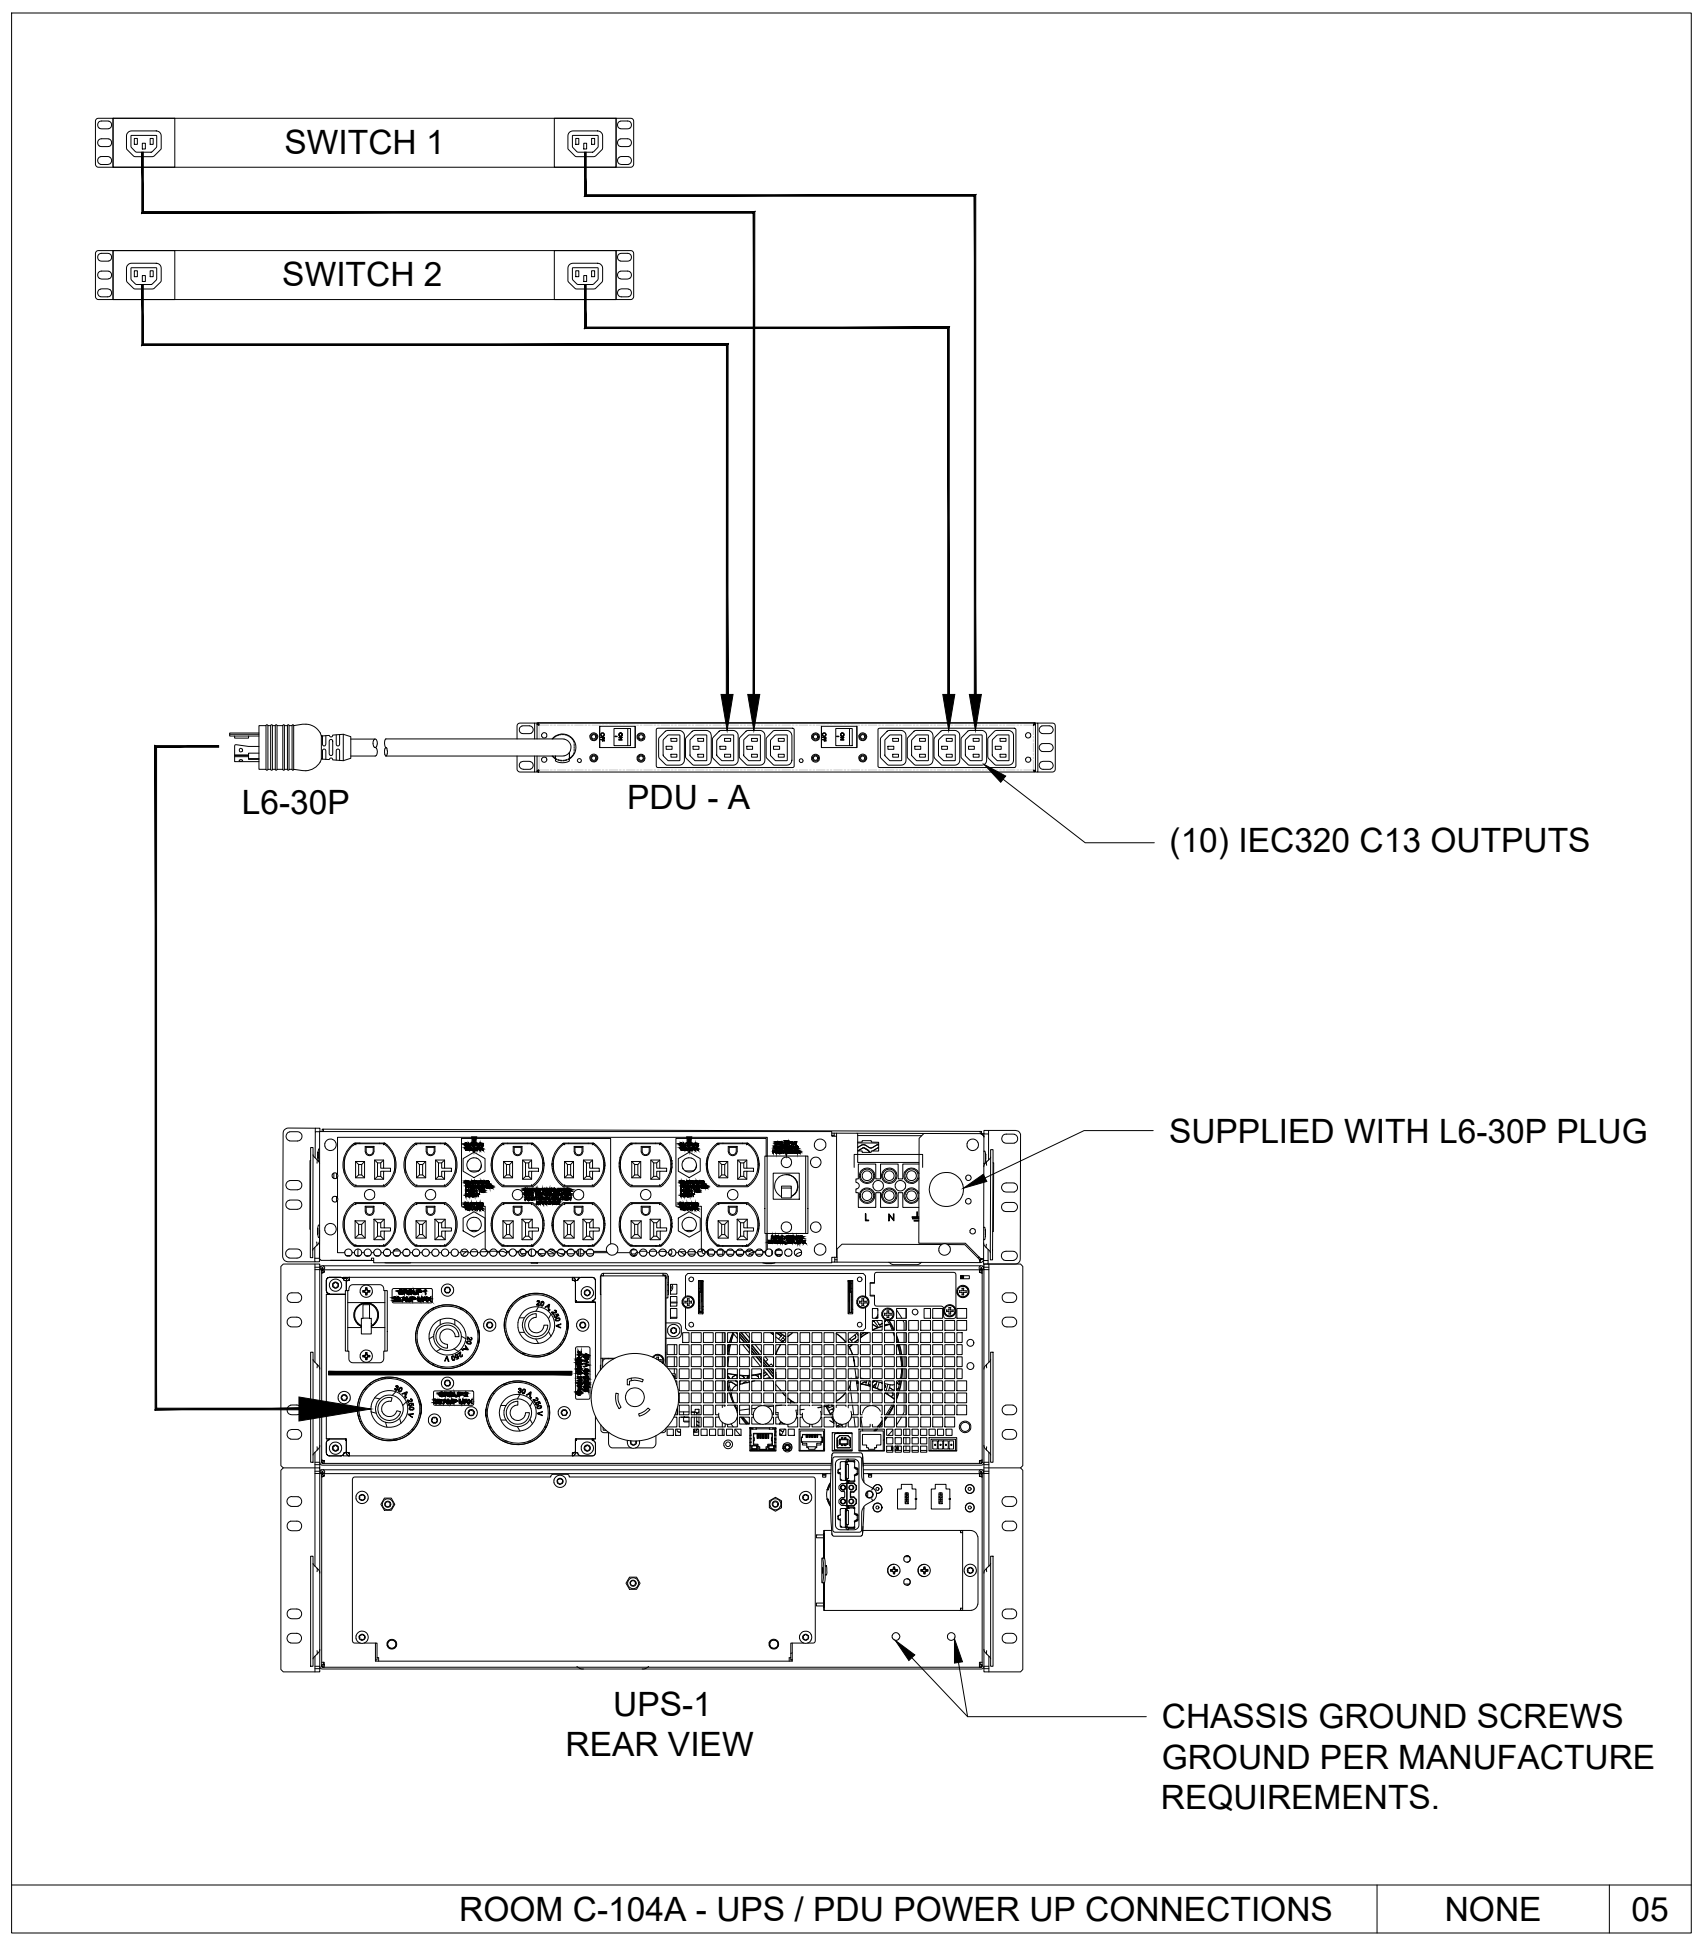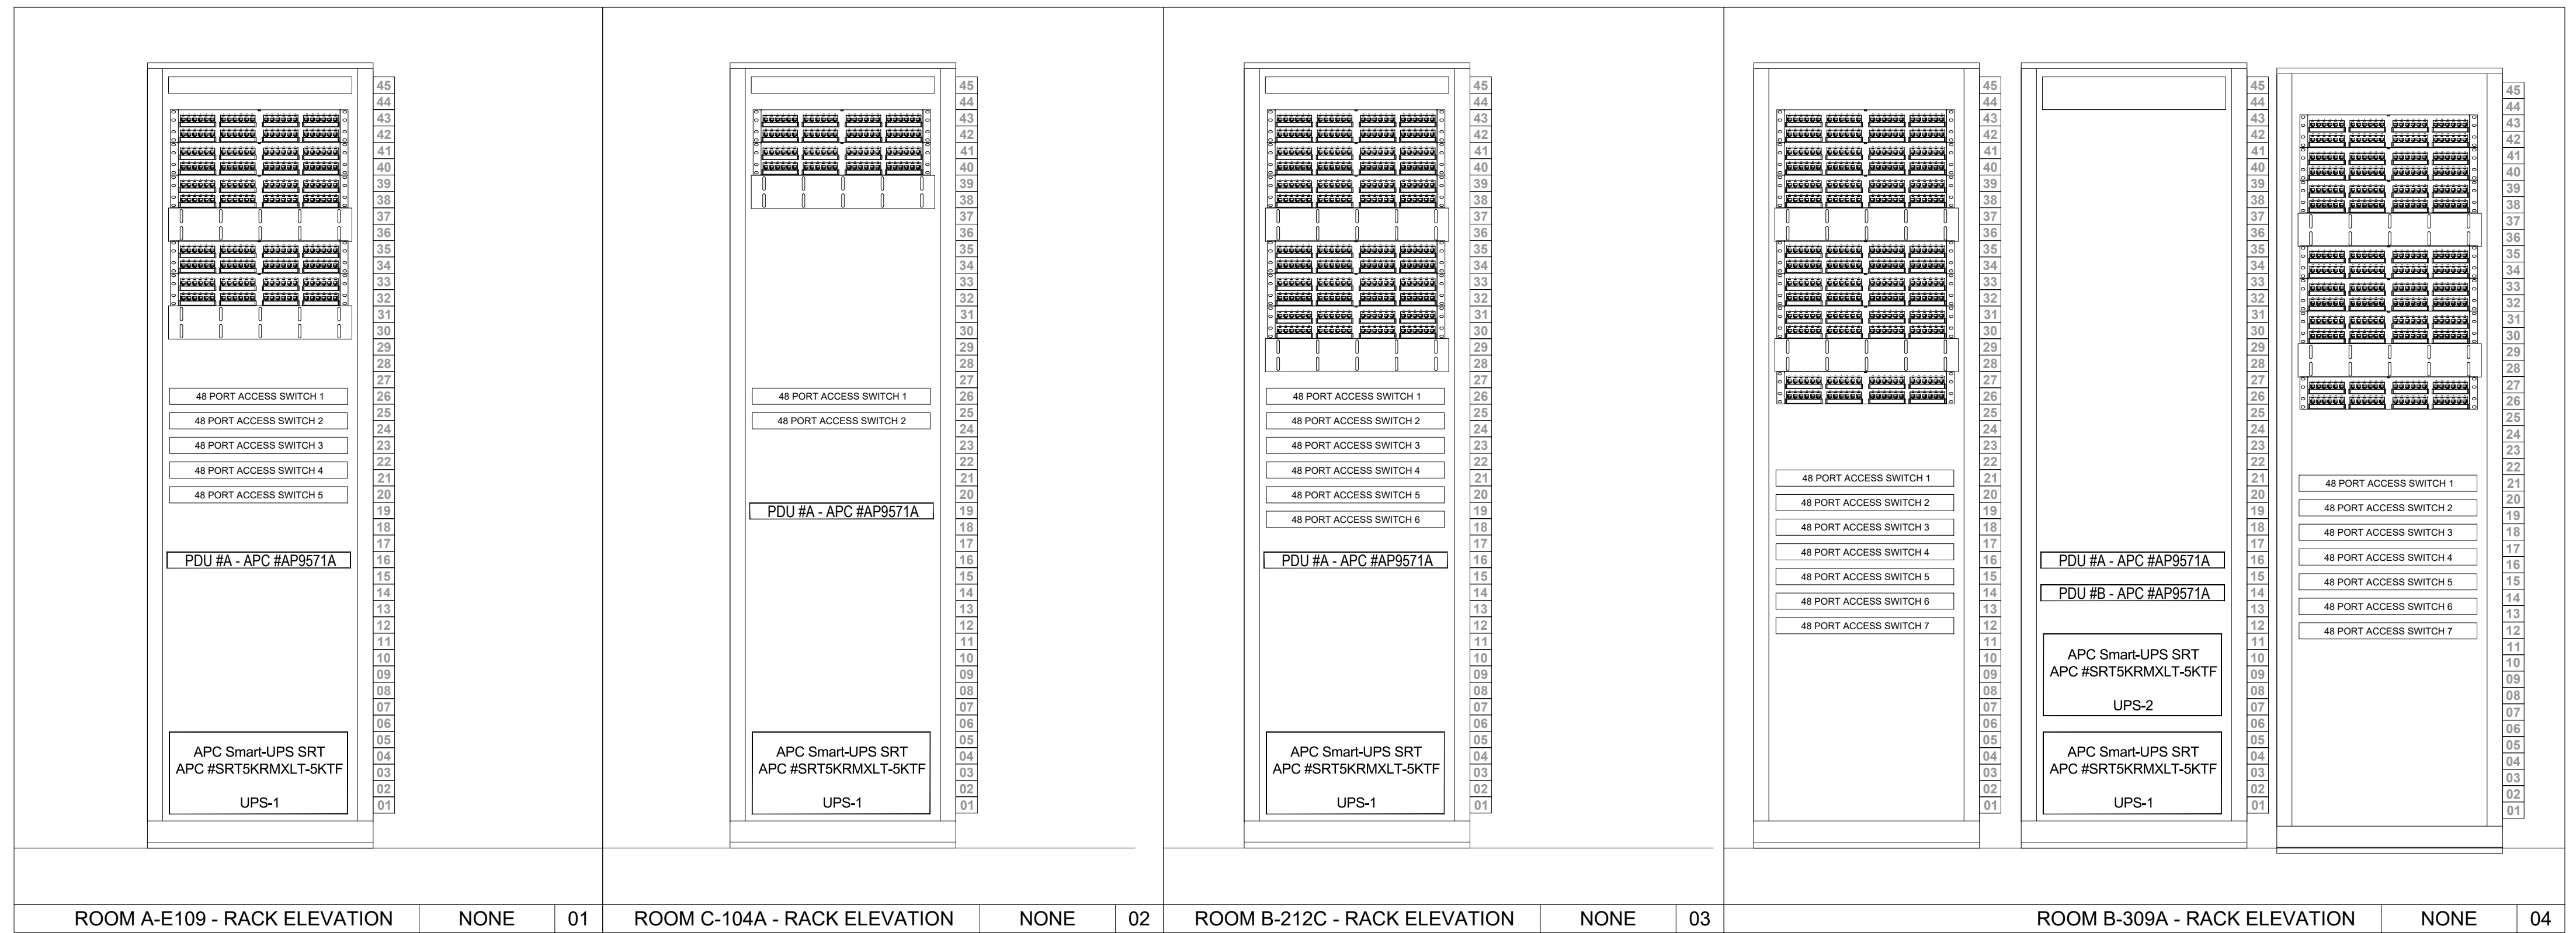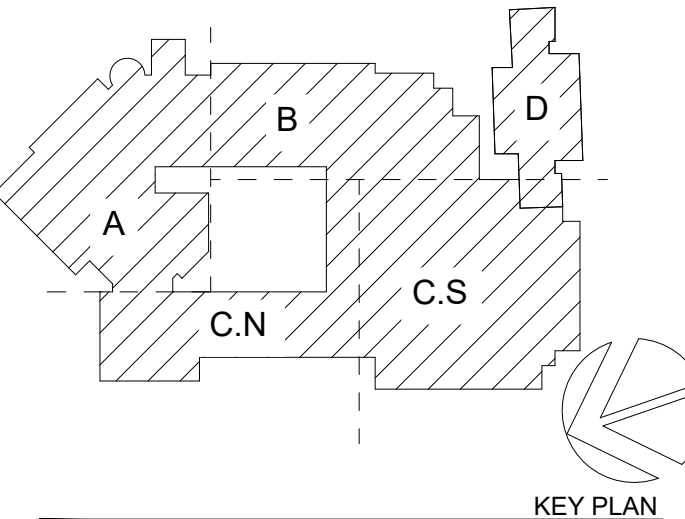

ROOM A-E109 - RACK ELEVATION NONE 01 ROOM C-104A - RACK ELEVATION NONE 02 ROOM B-212C - RACK ELEVATION NONE 03 ROOM B-309A - RACK ELEVATION NONE 04

ROOM C-104A - UPS / PDU POWER UP CONNECTIONS NONE 05

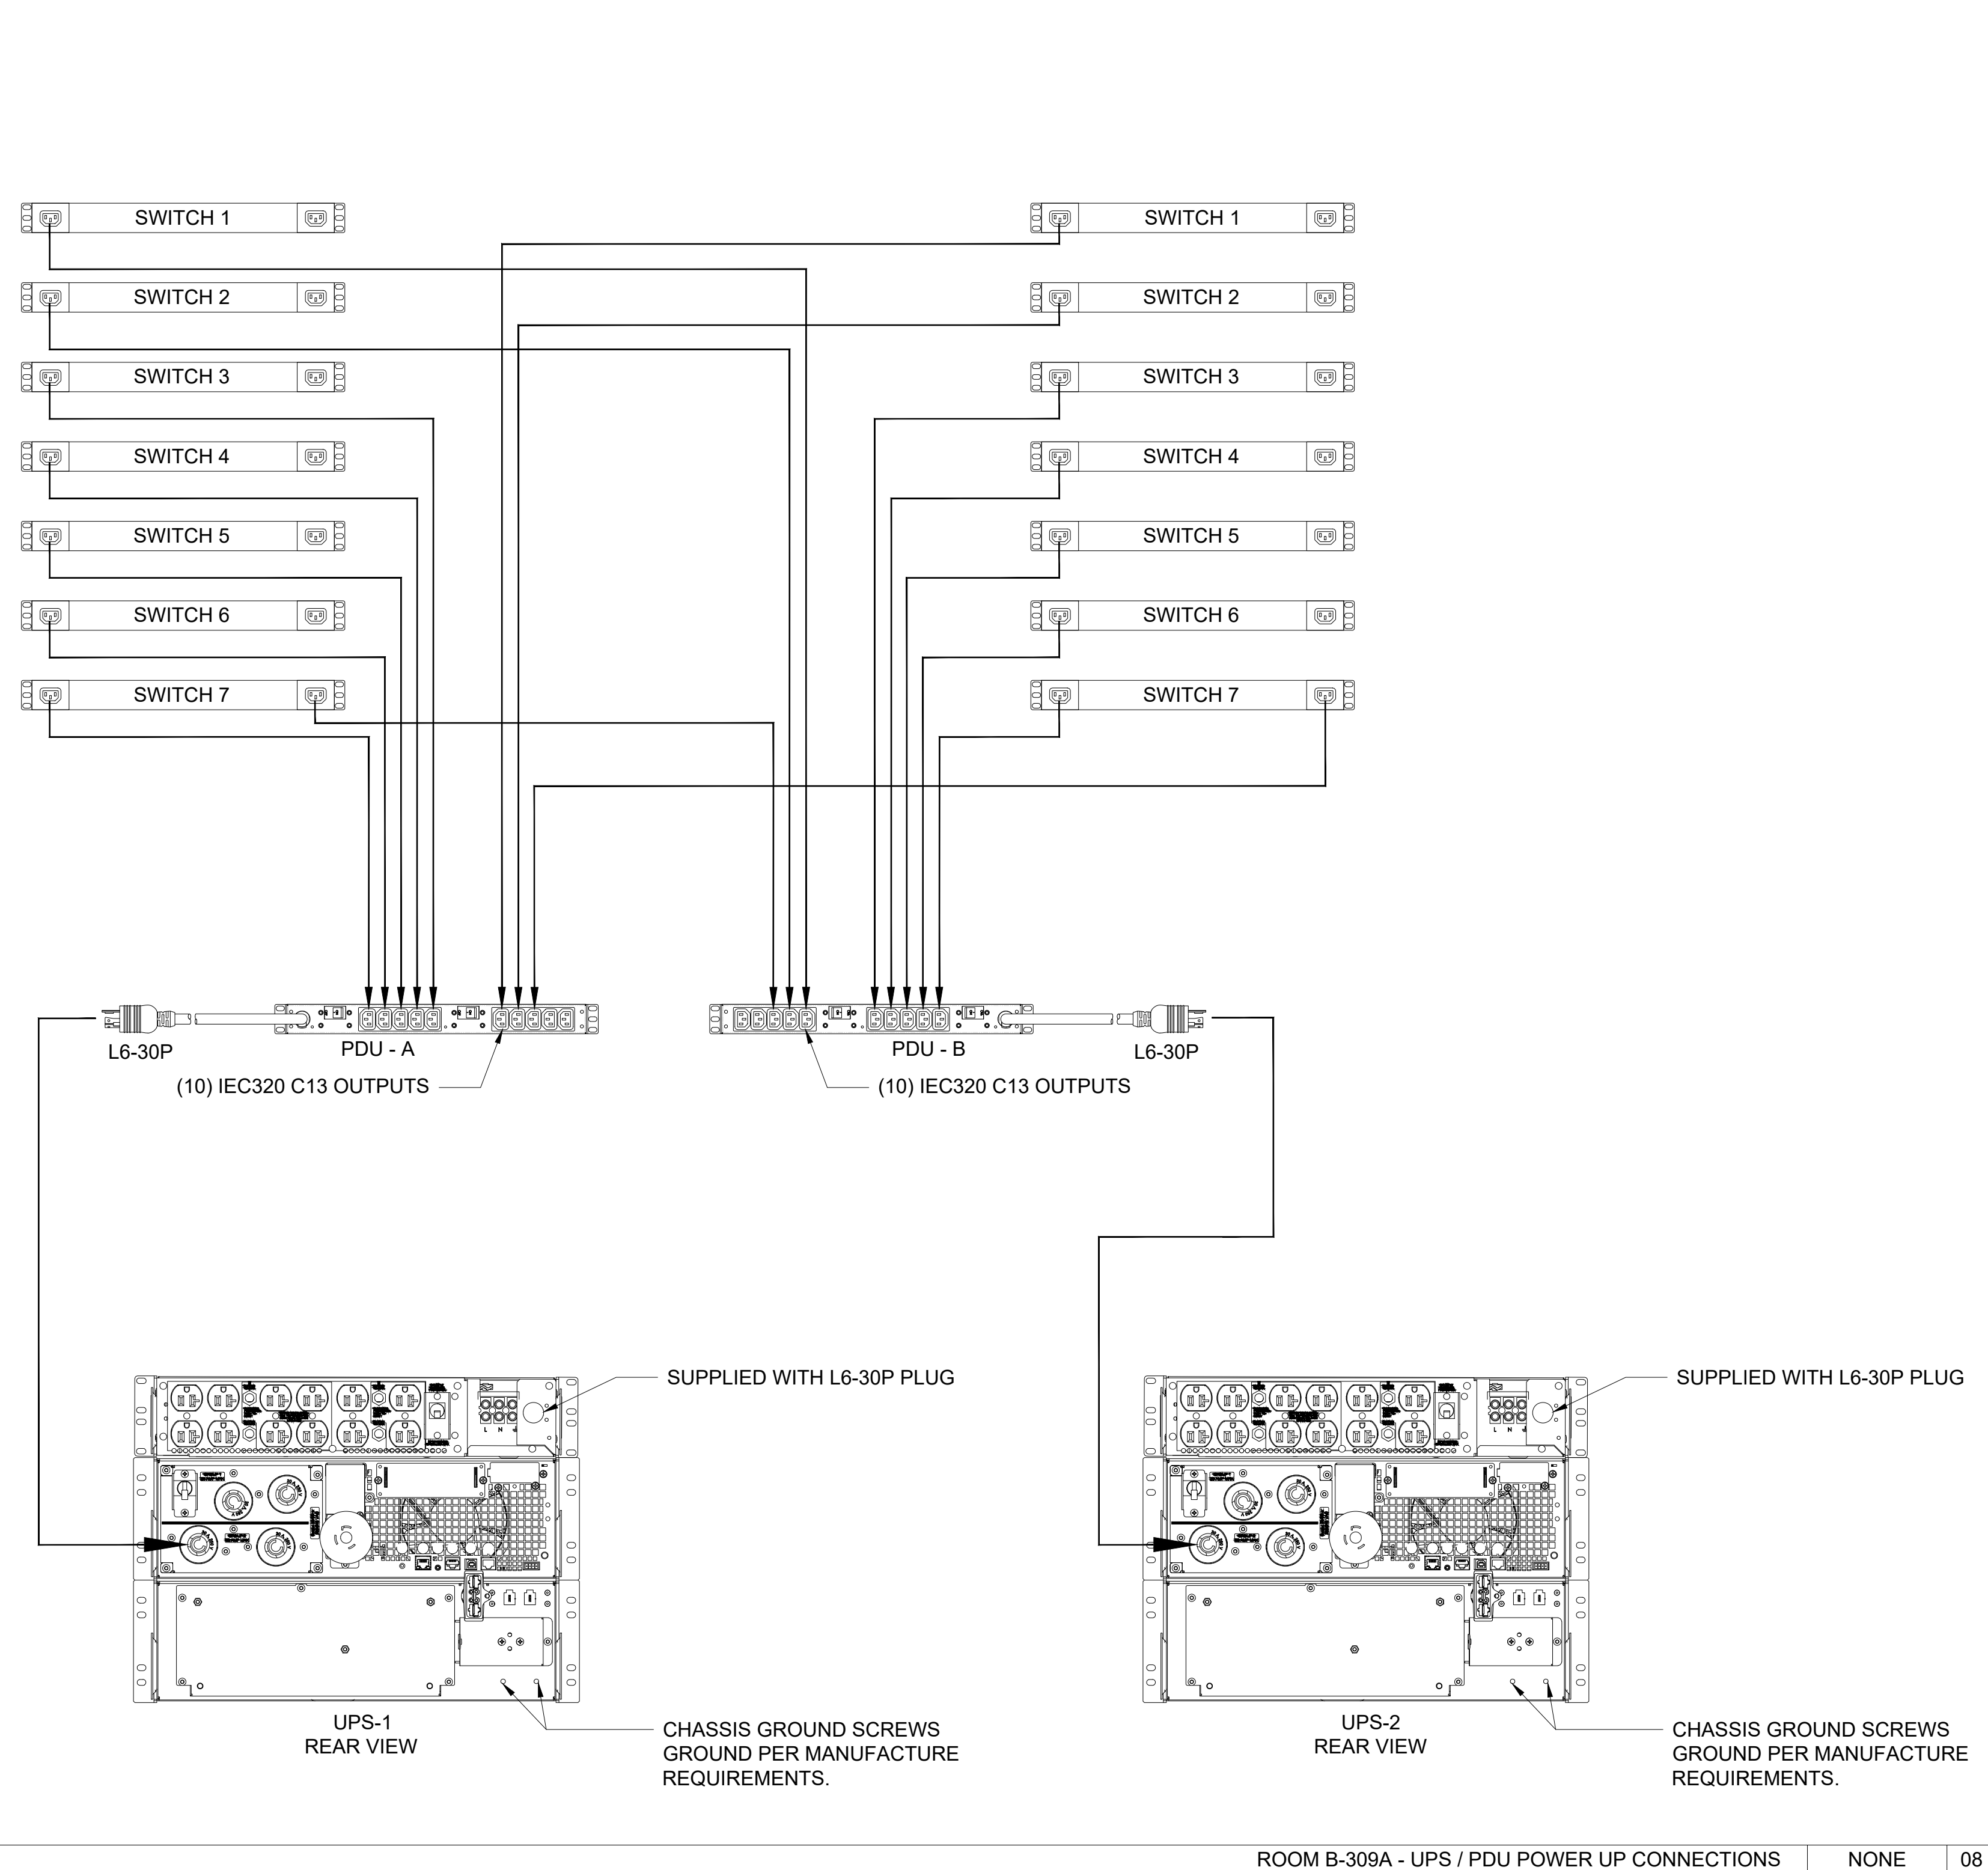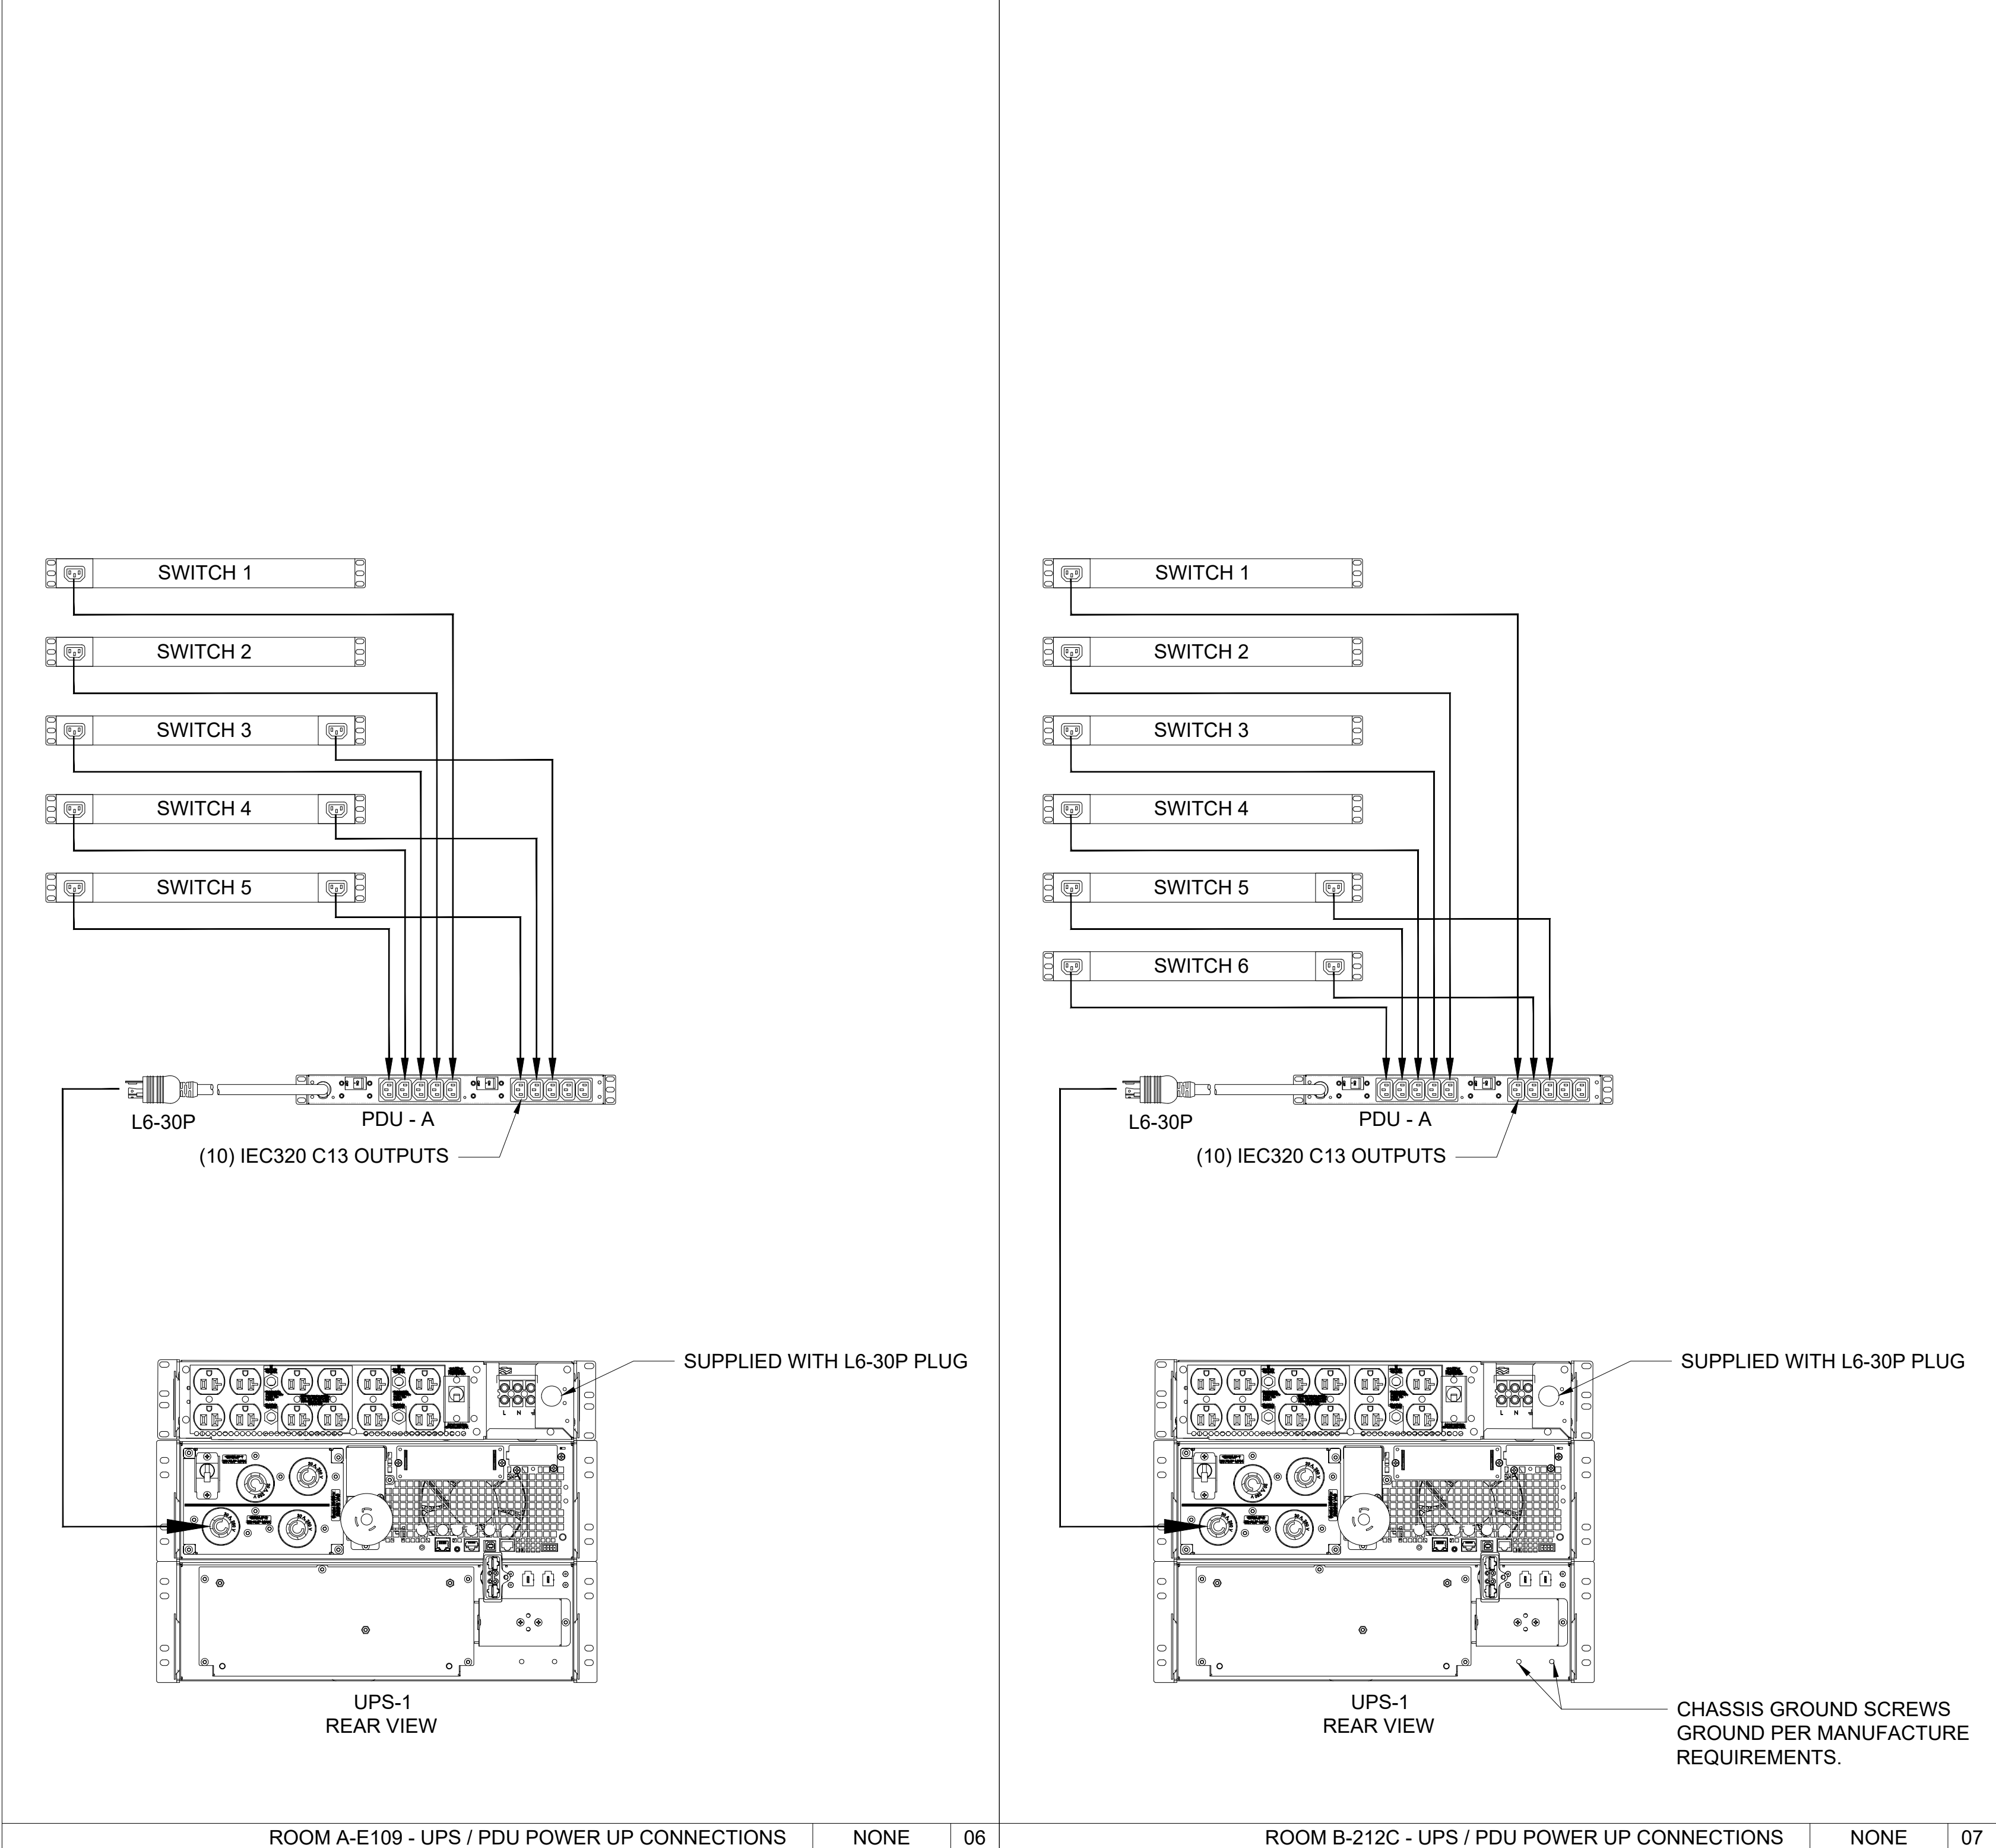

ROOM A-E109 - UPS / PDU POWER UP CONNECTIONS NONE 06 ROOM B-212C - UPS / PDU POWER UP CONNECTIONS NONE 07

ROOM B-309A - UPS / PDU POWER UP CONNECTIONS NONE 08

- Owner:  
**City of New London**  
 c/o David McBride  
 City Hall 181 State Street  
 New London, CT 06320  
 Construction Manager:  
**O & G Industries**  
 112 Wall Street  
 Torrington, CT 06790, CT 06790 860.489.9261  
 Owner's Representative:  
**Callers International**  
 135 New Road  
 Madison, CT 06443 860.395.0055  
 Civil / Site:  
**Milone & MacBroom**  
 99 Realty Drive  
 Sheshire, CT 06410 203.271.1773  
 Landscape:  
**Richter & Cegan**  
 Avon Park North P.O. Box 567, 88 Canal Court,  
 Avon, CT 06001 860.678.0669  
 Structural:  
**BVH Integrated Services**  
 206 West Newberry Road  
 Bloomfield, CT 06002 860.286.9171  
 Mechanical, Electrical, Plumbing & Fire Protection:  
**Diversified Technology Consultants**  
 2321 Whitney Avenue, Suite 301  
 Hamden, CT 06518 203.239.4200  
 Technology and Security  
**D'Agostino & Associates**  
 477 Main Street, Suite 210B  
 Monroe, CT 06468 203.497.3064  
 Food Service:  
**Food Service Facilities International**  
 137 Elm Place  
 New Canaan, CT 06840 203.972.1605  
 Acoustical Consultant:  
**Acentech**  
 33 Moulton Street  
 Cambridge, MA 02138 617.499.8000  
 Sustainability Consultant:  
**Atelier Ten**  
 798 Chapel Street  
 New Haven, CT 06510 203.777.1400  
 Cost Estimator:  
**Pan American Consulting Services**  
 362 Taler Hill Road  
 East Haddam, CT 06423 860.873.1196

PROJECT TITLE:

**BENNIE DOVER JACKSON MIDDLE SCHOOL**

36 Waller St, New London, CT 06320

STATE PROJECT NO. CT 095-0091 MAG/EA

PROJECT No: 79800

DRAWING TITLE:  
**TECHNOLOGY DATA ROOM ELEVATIONS & PWR DISTRIBUTION**  
 SCALE: As indicated

**IT-201**


TECHNOLOGY SET

**SECURE ATTACHMENT NOTE**


**SECURE ATTACHMENT OF TECHNOLOGY ITEMS**

To ensure proper attachment of Fixtures, Furnishings & Equipment items, including and Technology items, where "items" are attached to wall, ceiling, overhead structure, and/or floor, Contractor shall provide information adequate for architect to verify items, attached to wall, ceiling, and/or floor are attached securely and per manufacturer's recommendations. Architect's review may be implemented during submittal process.


Contractor shall provide struts, hangers, fasteners, safety harnesses, channels, bolts, screws, rods, etc. to securely attach items to existing structure as required to meet field conditions and meet applicable codes.

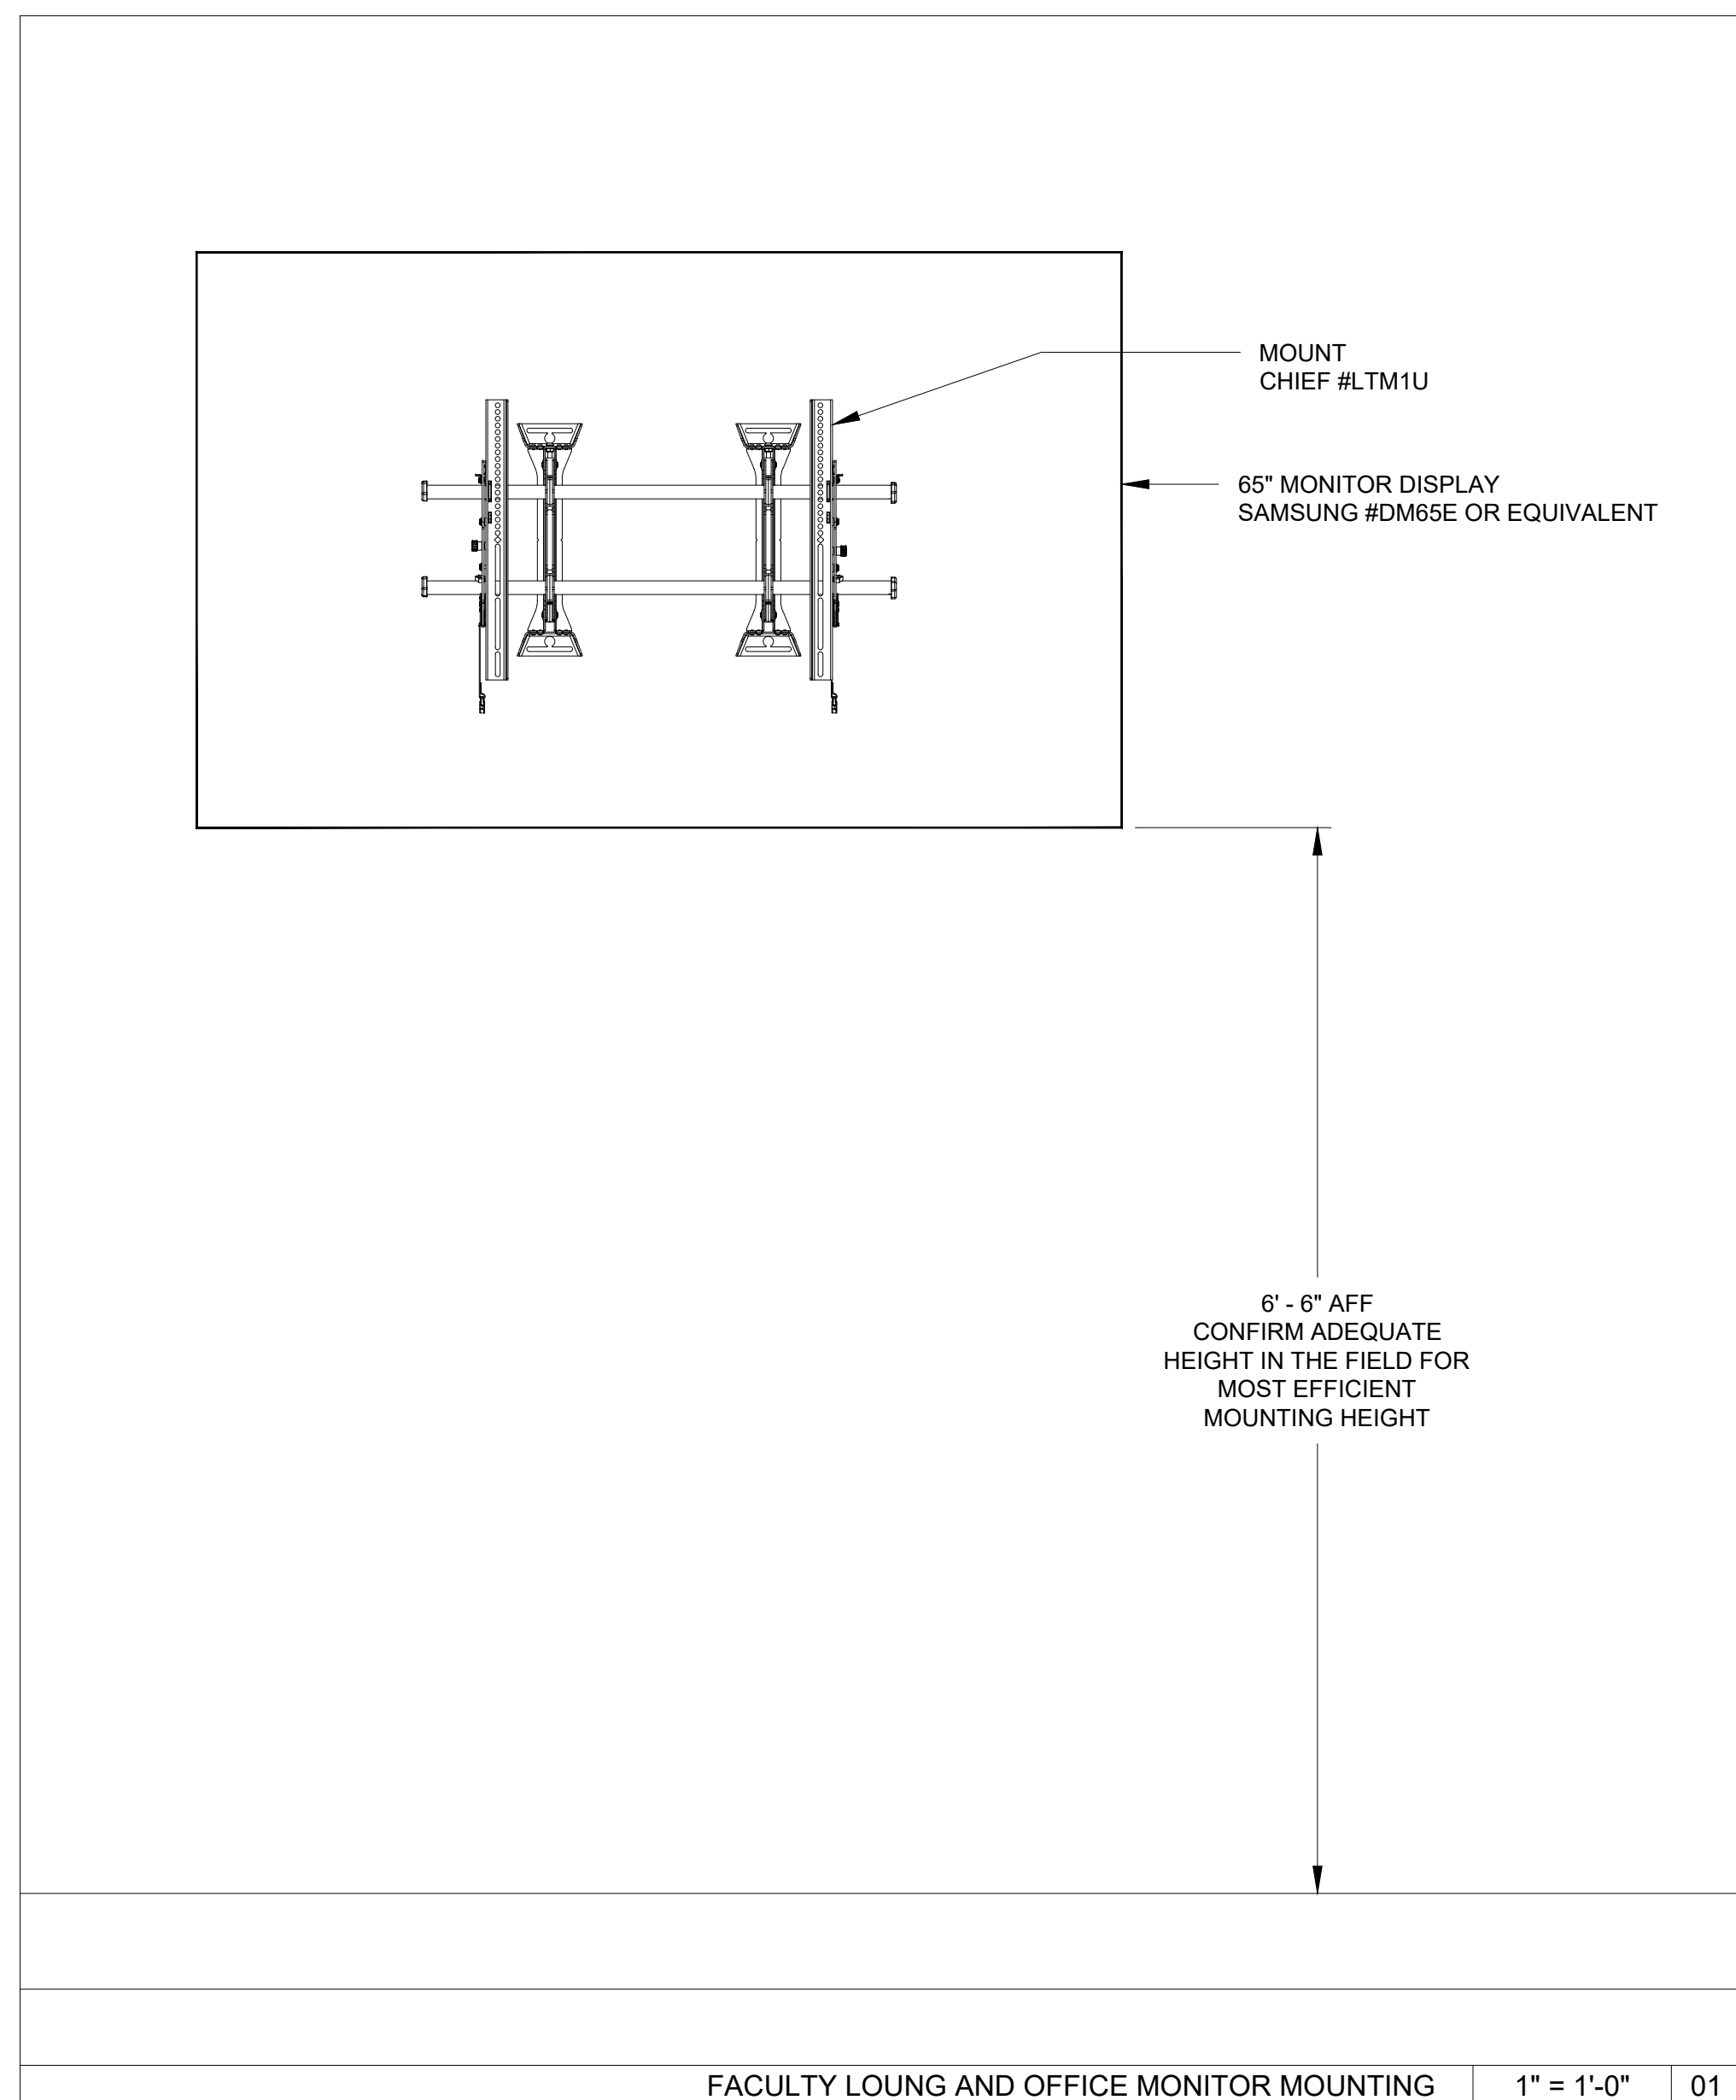

FACULTY LOUNG AND OFFICE MONITOR MOUNTING 1" = 1'-0" 01

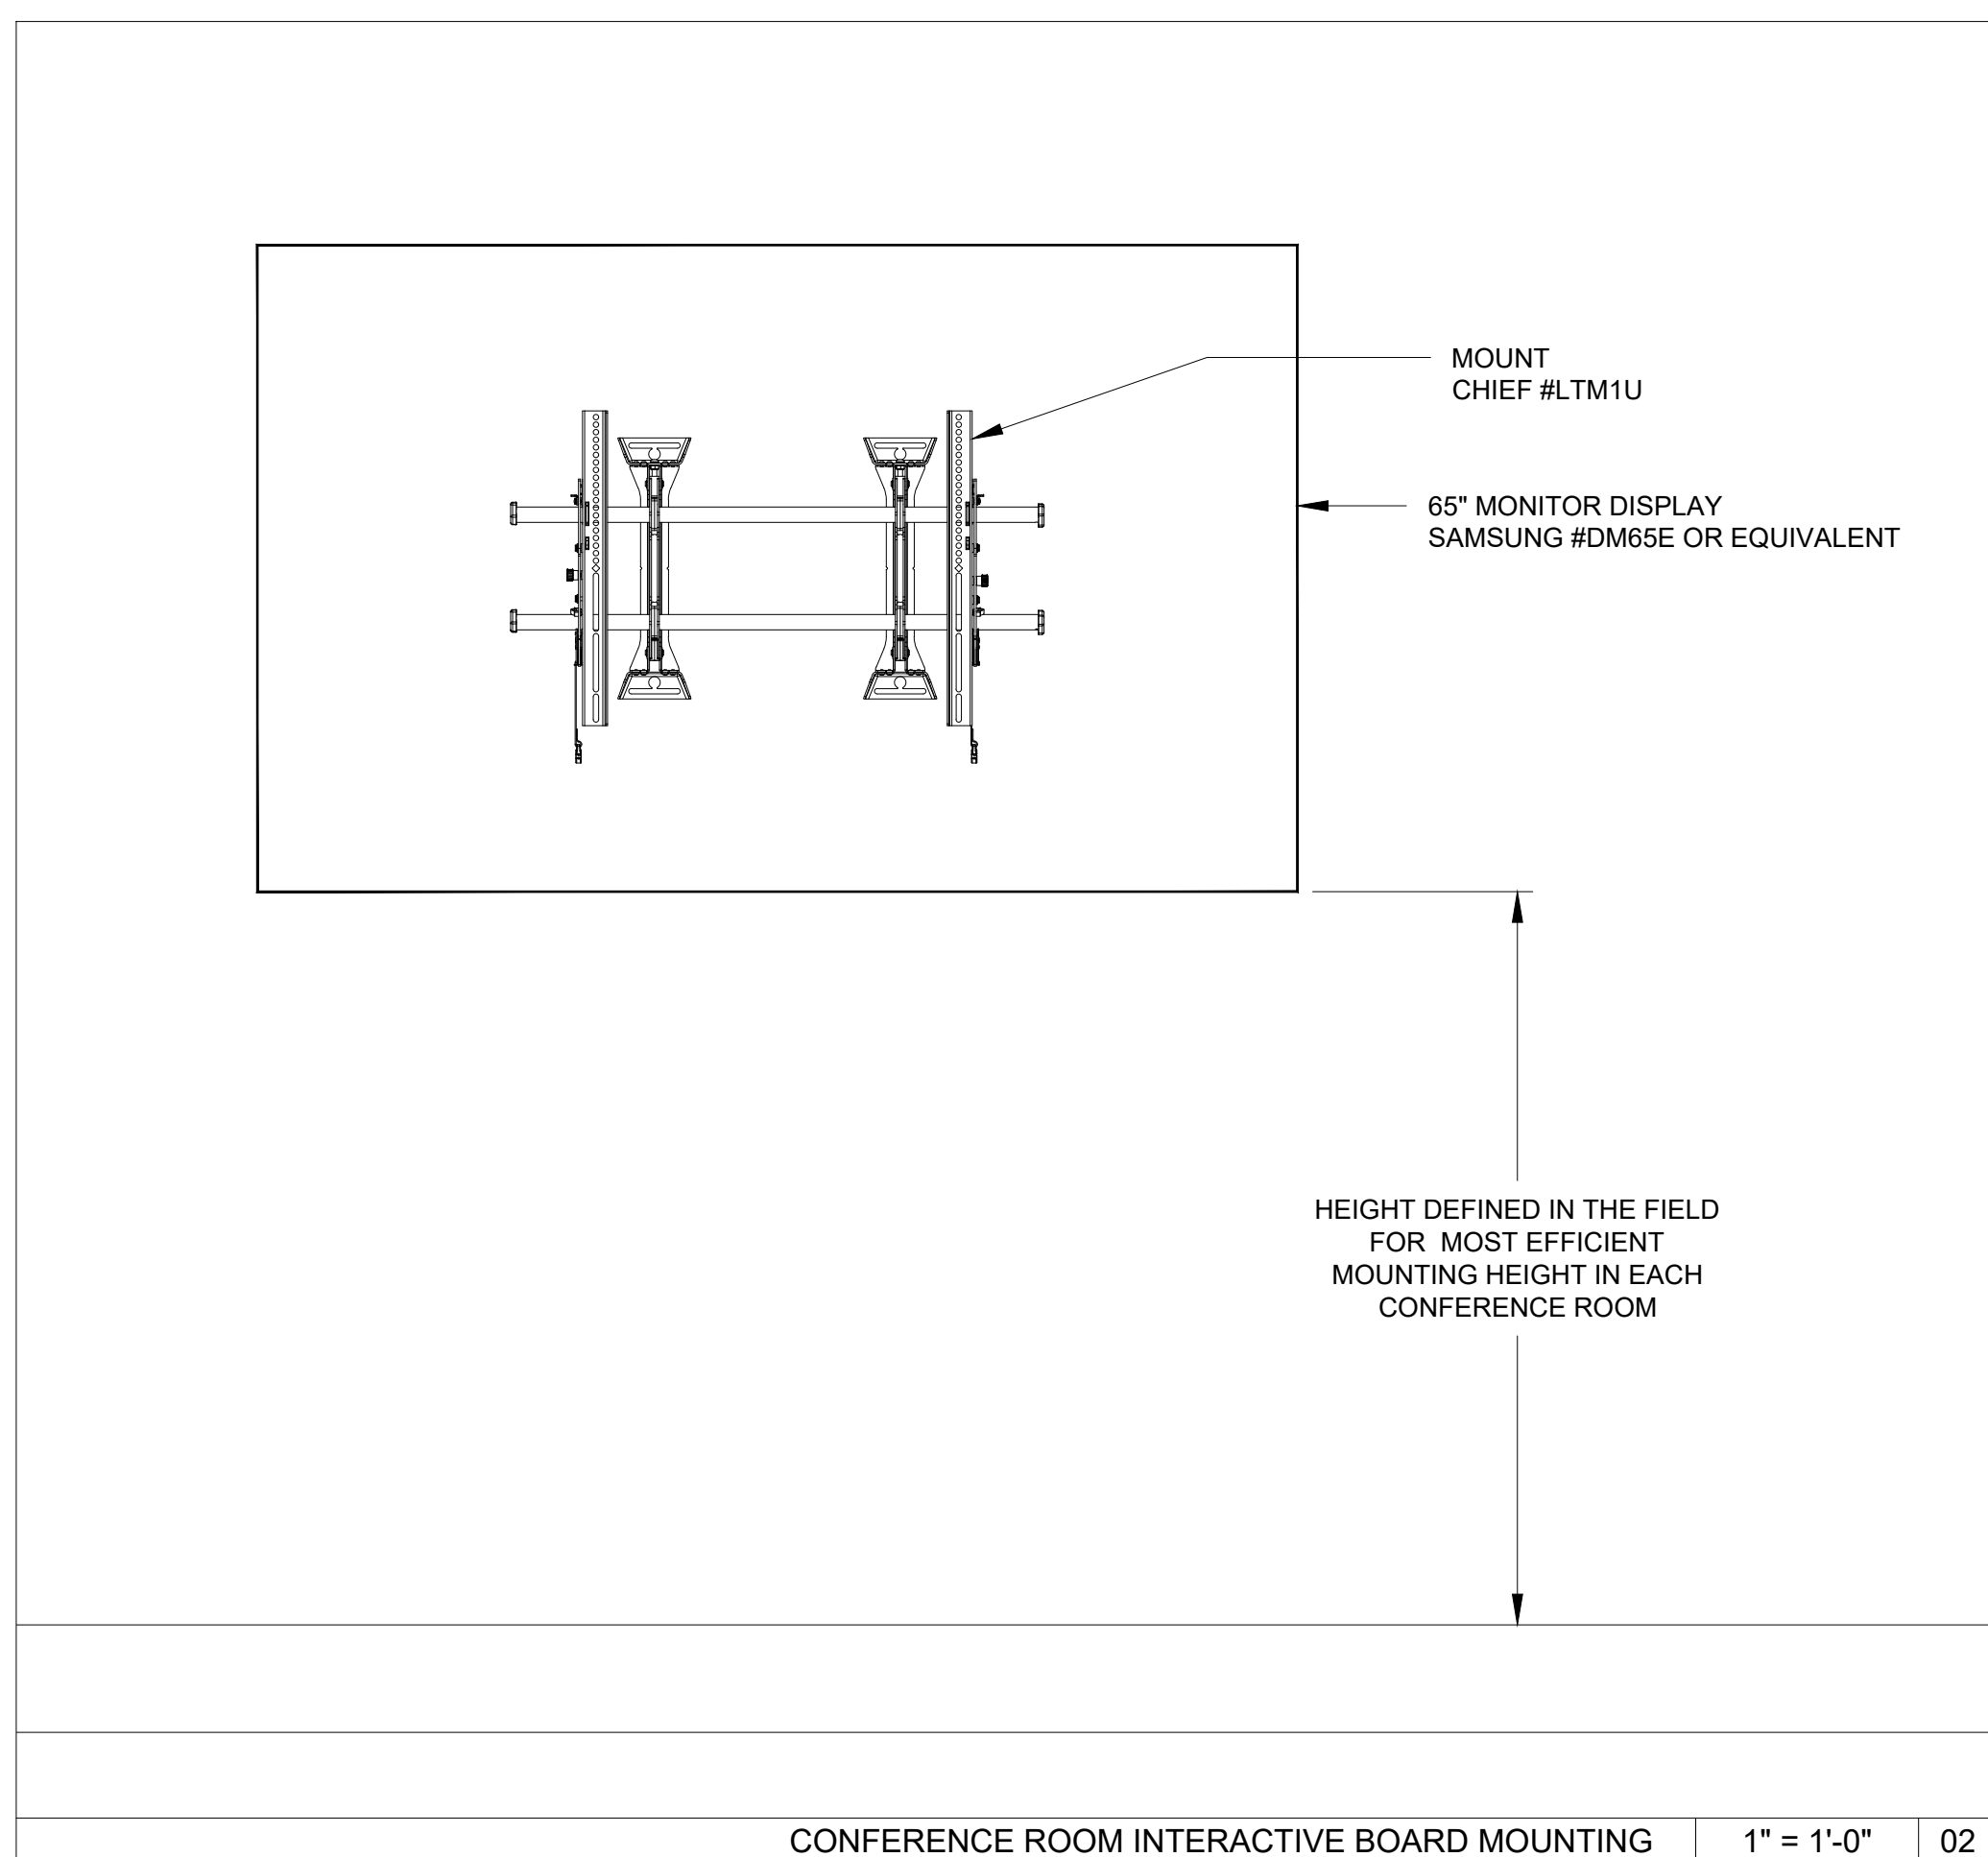


CONFERENCE ROOM INTERACTIVE BOARD MOUNTING 1" = 1'-0" 02

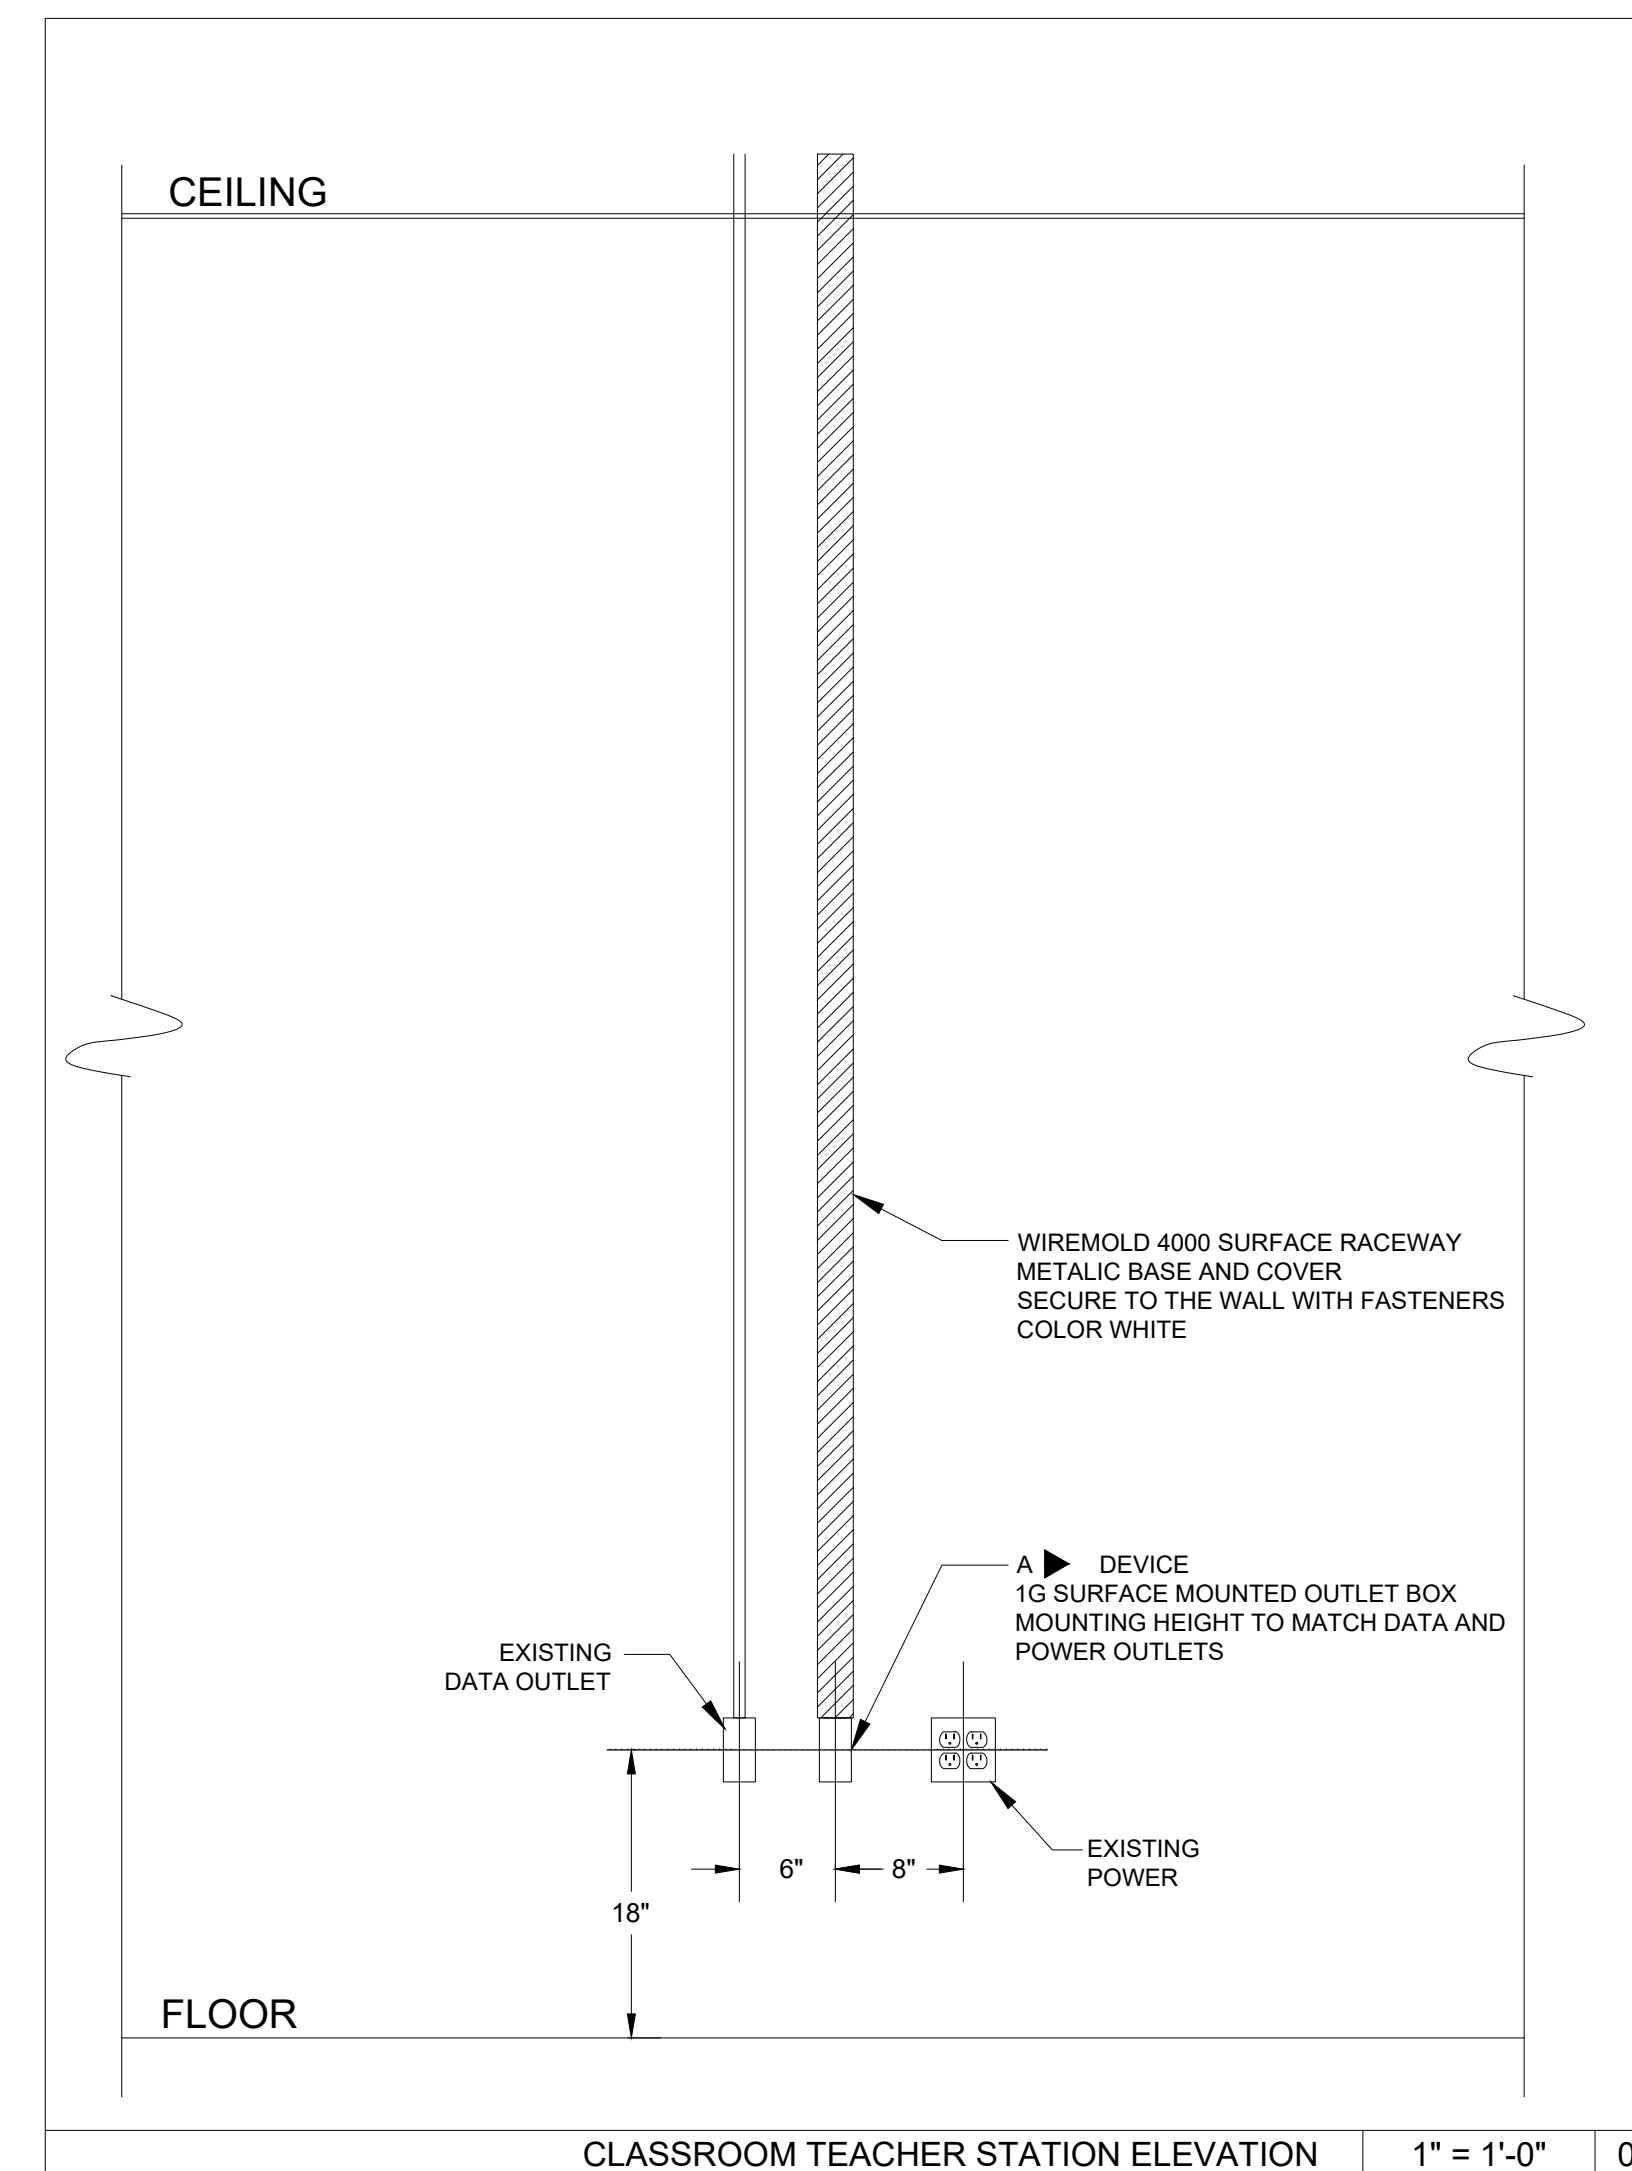

CLASSROOM TEACHER STATION ELEVATION 1" = 1'-0" 02




SYMBOL:	A ▶
CLASSROOM AV FACEPLATE C2G #39873	NONE 03

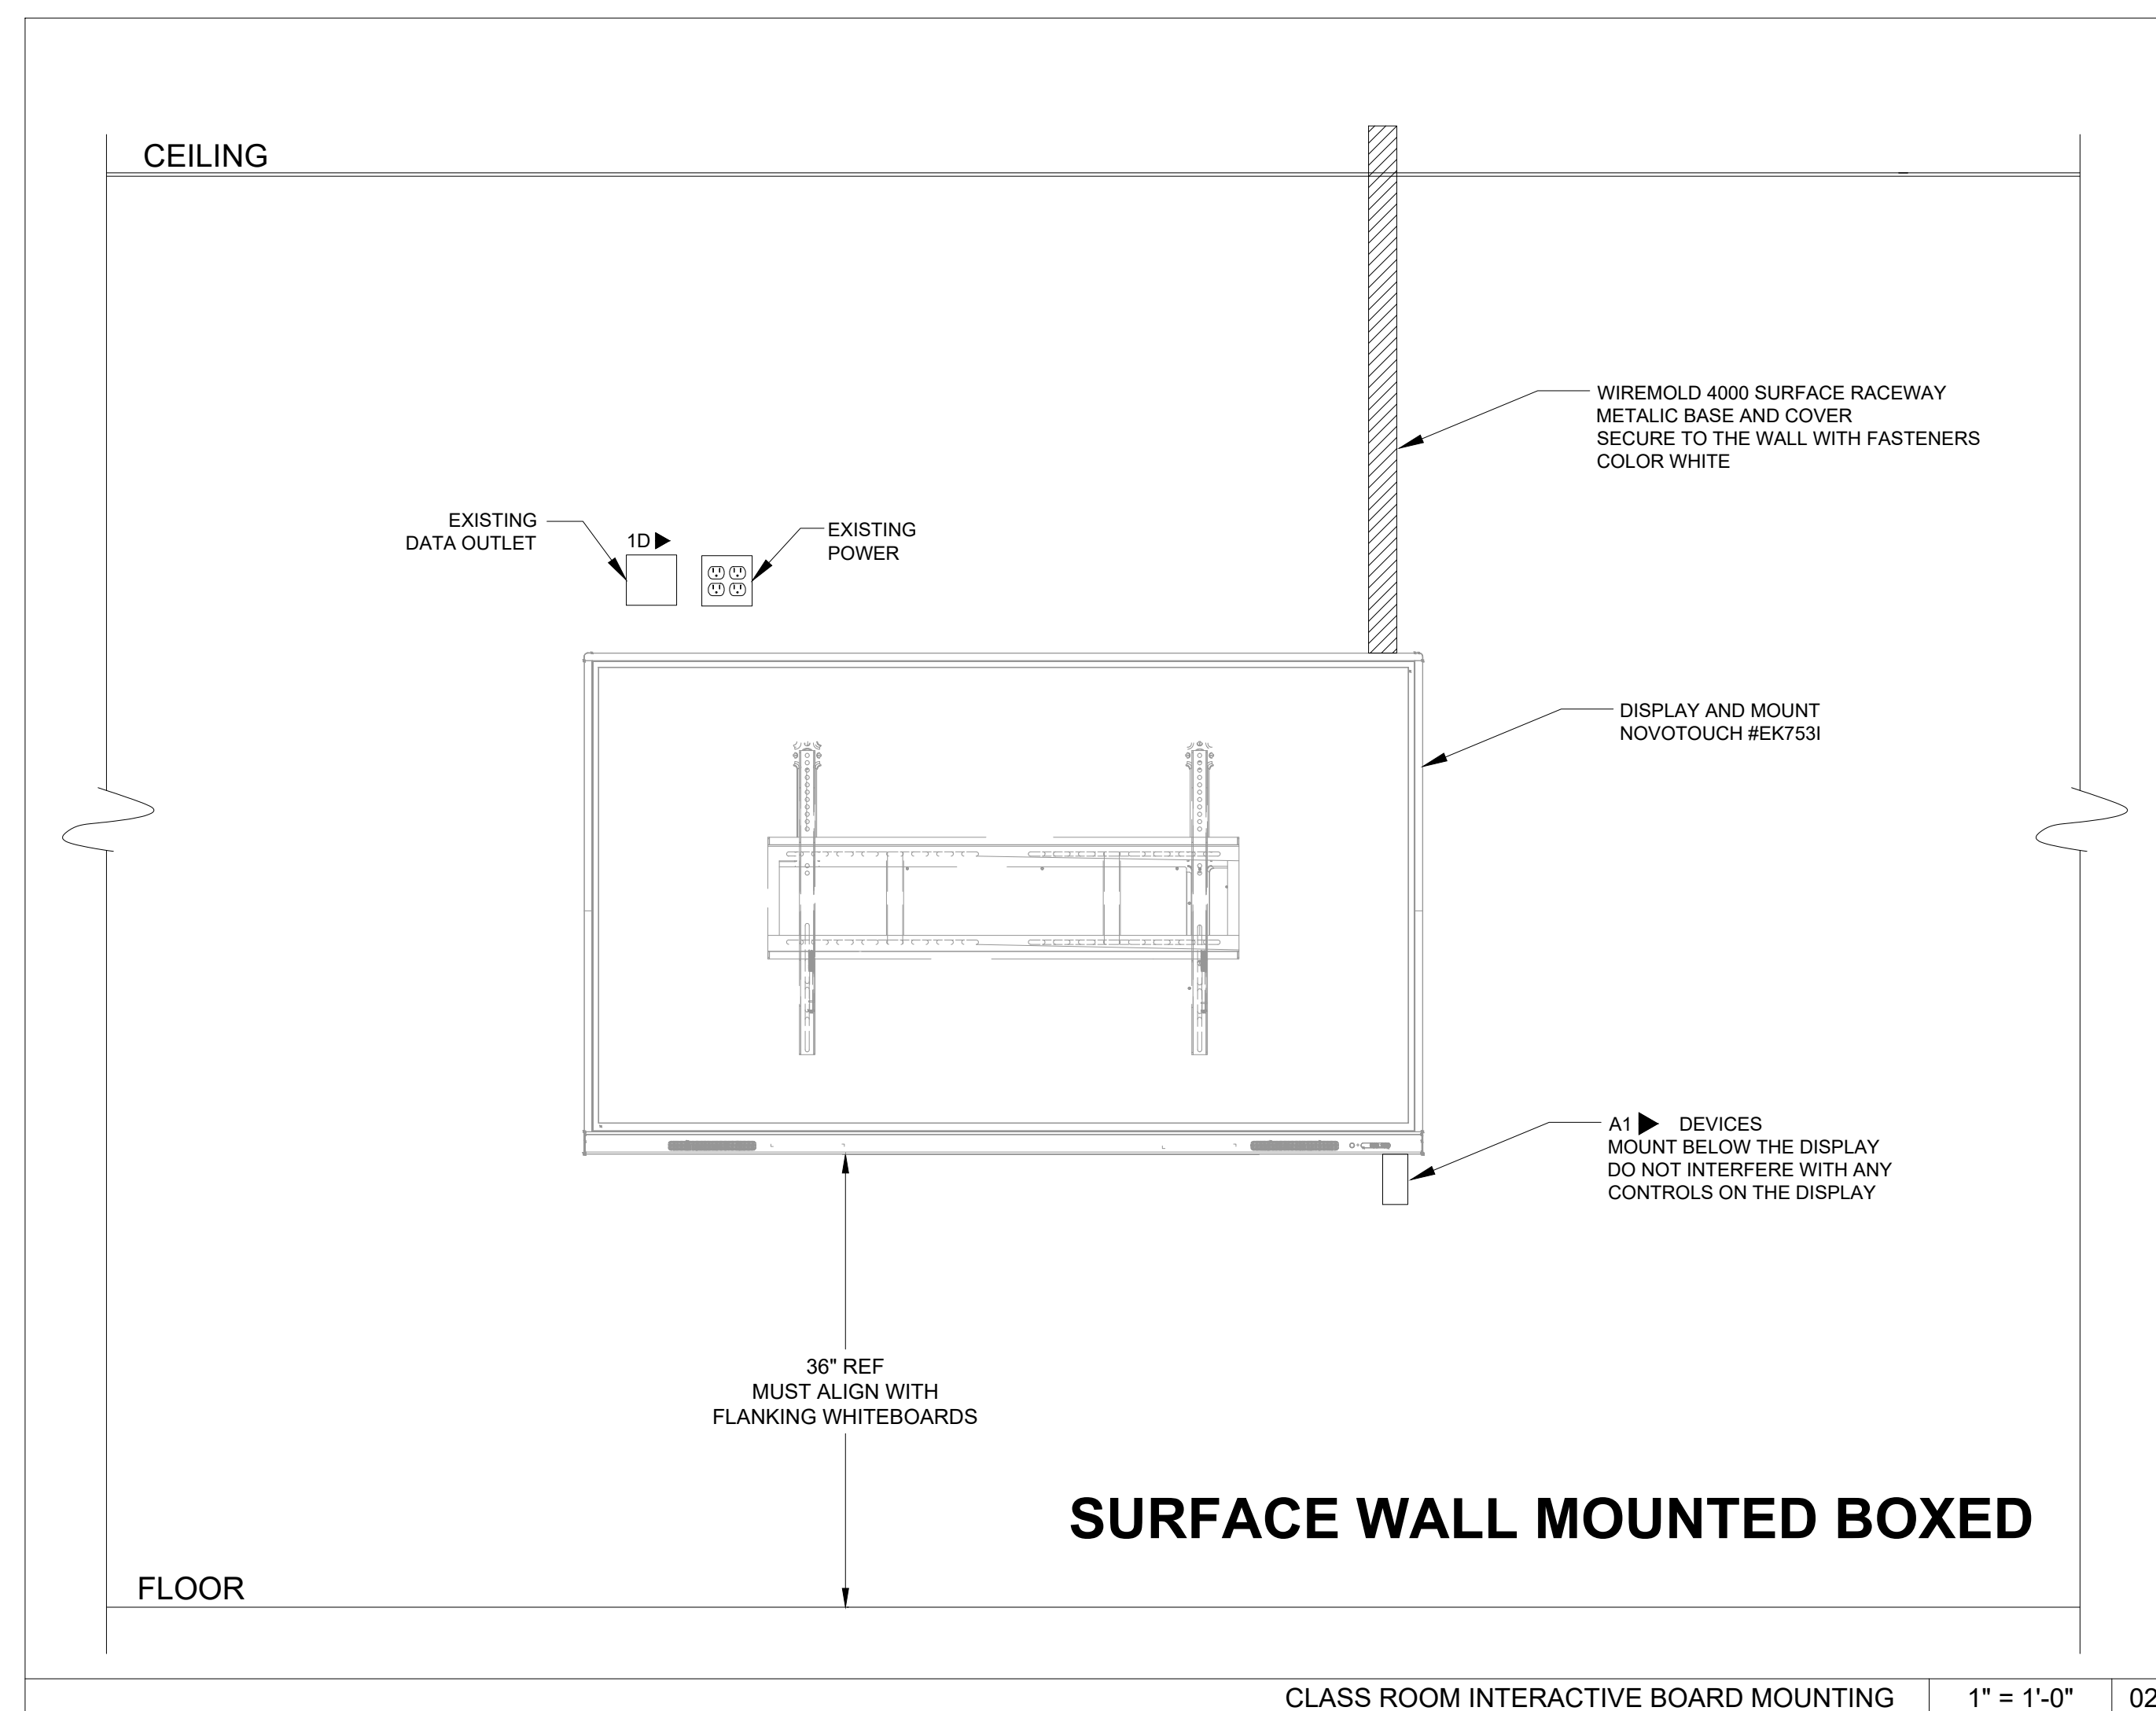

**SURFACE WALL MOUNTED BOXED**


CLASS ROOM INTERACTIVE BOARD MOUNTING 1" = 1'-0" 02

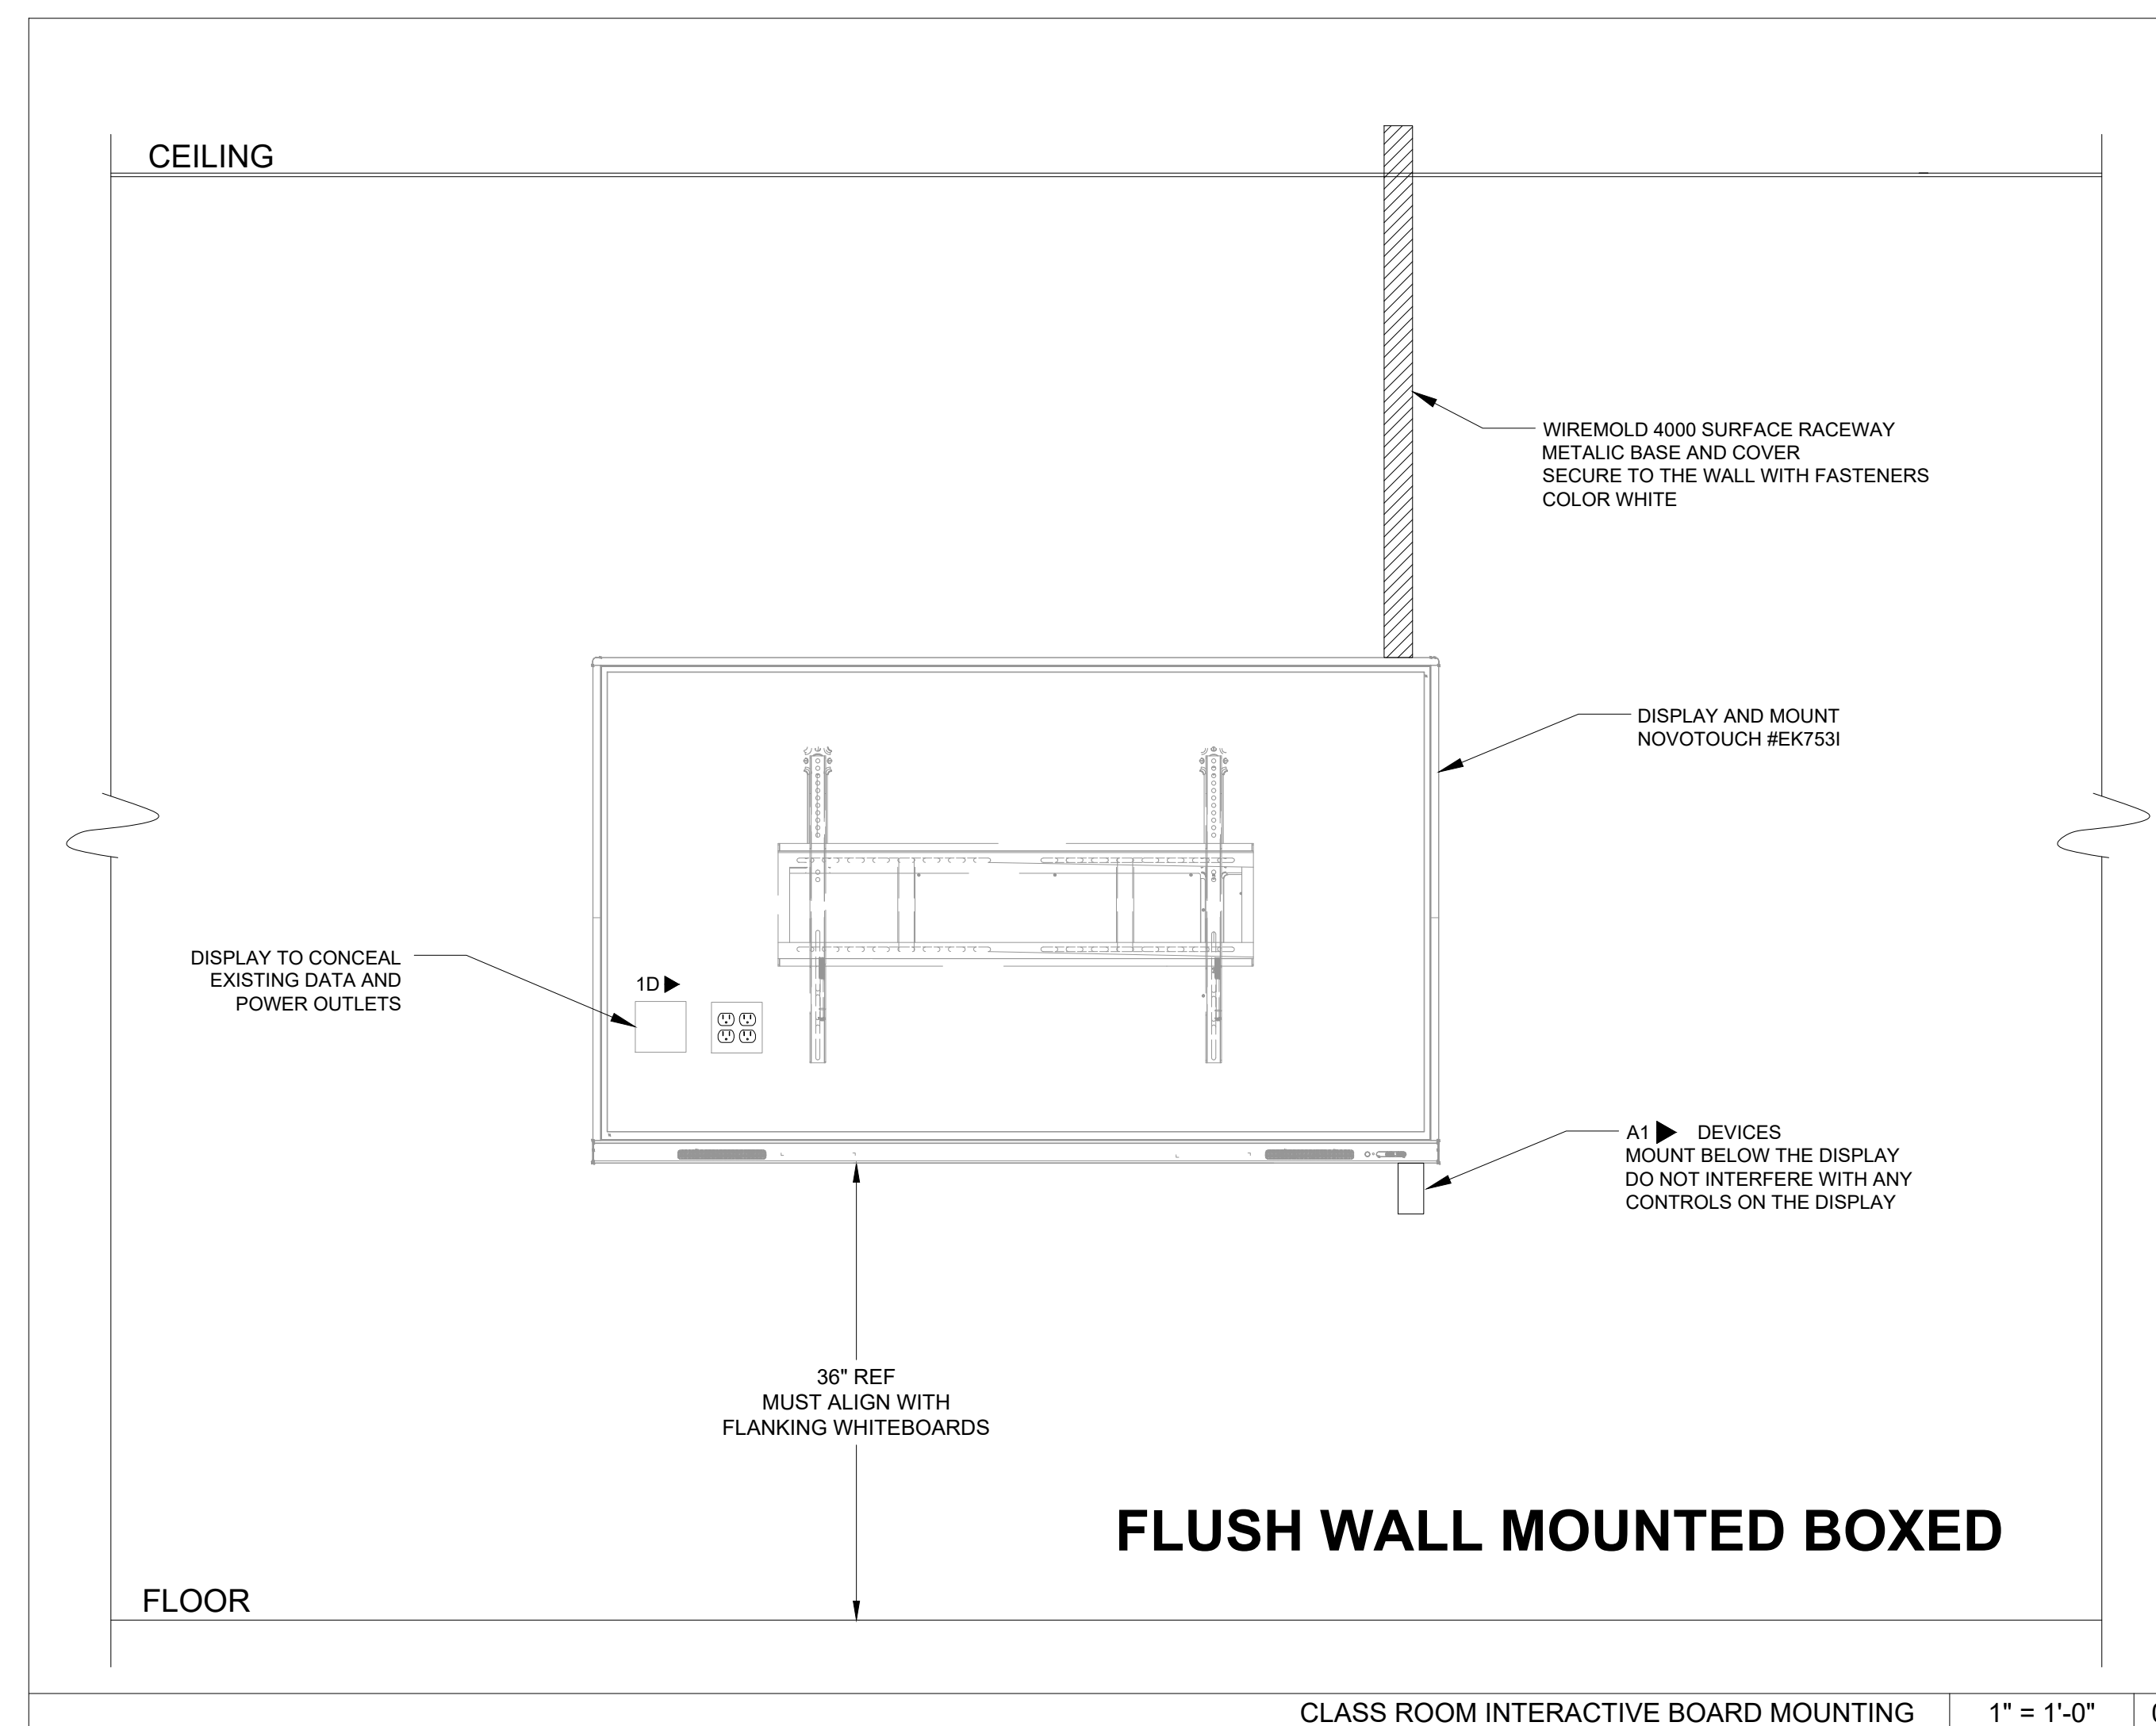

**FLUSH WALL MOUNTED BOXED**

CLASS ROOM INTERACTIVE BOARD MOUNTING 1" = 1'-0" 02

NO.	DATE	ISSUE
-----	------	-------

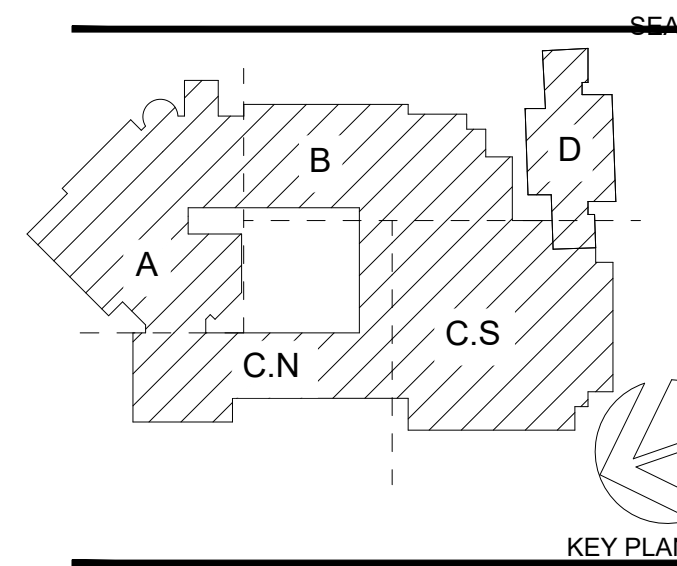

**PERKINS EASTMAN**

422 Summer Street  
Stamford, CT 06907  
T: +1 203 251 7400  
F: +1 203 251 7474

Owner:  
**City of New London**  
c/o David McBride  
City Hall 181 State Street  
New London, CT 06320  
Construction Manager:  
**O & G Industries**  
112 Wall Street  
Torrington, CT 06790, CT 06790 860.489.9261  
Owner's Representative:  
**Callers International**  
135 New Road  
Madison, CT 06443 860.395.0055

Civil / Site:  
**Milone & MacBroom**  
99 Realty Drive  
Sheshire, CT 06410 203.271.1773  
Landscape:  
**Richter & Cegan**  
Avon Park North P.O. Box 567, 88 Canal Court,  
Avon, CT 06001 860.678.0669

Structural:  
**BVH Integrated Services**  
205 West Newberry Road  
Bloomfield, CT 06002 860.286.9171

Mechanical, Electrical, Plumbing & Fire Protection:  
**Diversified Technology Consultants**  
2321 Whitney Avenue, Suite 301  
Hamden, CT 06518 203.239.4200

Technology and Security  
**D'Agostino & Associates**  
477 Main Street, Suite 210B  
Monroe, CT 06468 203.497.3064

Food Service:  
**Food Service Facilities International**  
137 Elm Place  
New Canaan, CT 06840 203.972.1605

Acoustical Consultant:  
**Acentech**  
33 Moulton Street  
Cambridge, MA 02138 617.499.8000

Sustainability Consultant:  
**Atelier Ten**  
798 Chapel Street  
New Haven, CT 06510 203.777.1400

Cost Estimator:  
**Pan American Consulting Services**  
362 Taler Hill Road  
East Haddam, CT 06423 860.873.1196

PROJECT TITLE:  
**BENNIE DOVER JACKSON MIDDLE SCHOOL**

36 Waller St, New London, CT 06320

STATE PROJECT NO. CT 095-0091 MAG/EA

PROJECT No: 79800

DRAWING TITLE:  
**TECHNOLOGY AUDIO VISUAL DETAILS**

SCALE: As indicated

**IT-202**

TECHNOLOGY SET

02/10/2022

