


MATCHMARK:
SEE SHEET C-03.1

LEGEND:
②① NUMBER OF PARKING SPACES

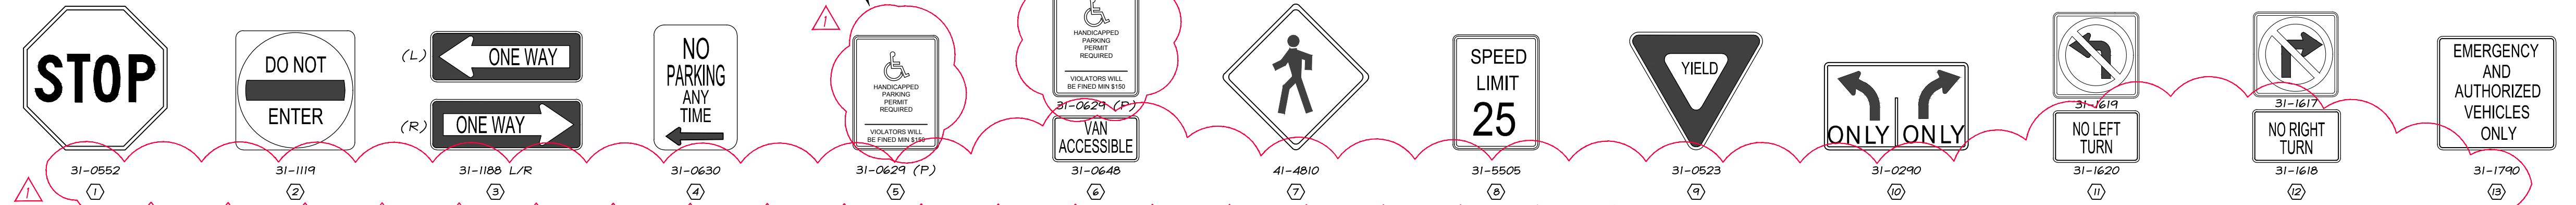

ADDENDA		
ADDENDUM	NOTES	INITIALS
1	CONNDOT CATALOG NUMBERS ADDED TO SIGNS & HANDICAPPED SIGN TYPES UPDATED	JA

GENERAL NOTES:
1. REFER TO DWG ABV-01 FOR GENERAL NOTES, LEGEND, ABBREVIATIONS AND DESIGN REFERENCES.
2. REFER TO DWG C-06.1 & C-06.2 FOR LOCATIONS OF EROSION AND SEDIMENTATION CONTROL

PROJECT DATA	
FIELD BOOK	BOOK NO. 28, 44-78 & BOOK NO. 29, PG. 17-18
DWG. FILE	15-112_5001-003.1&C03.2.dwg
LAYOUT TAB	C-03.2 - TMP
SHEET No.	15 OF 39

1 INCH = 20 FEET
DESIGNED BY: J.A. & A.R.
DATE: JUNE - JULY 2015
DRAWN BY: J.A.R. & J.A.
DATE: JULY 2015
PROJECT NO.: 2015-112
DWG. NO.: D-2080

STADIA ENGINEERING ASSOCIATES, INC.
ENGINEERS • ENVIRONMENTAL PLANNERS • SURVEYORS
100 South Main Street, Suite 1000
New London, Connecticut 06460
Tel: 860.439.7424
Fax: 860.439.7471
Web: www.stadiaeng.com
E-mail: info@stadiaeng.com

REVISIONS	
DATE	INITIALS
18 MAR 2016	JA
26 APRIL 2016	JA

FRZ SUBMISSION RELEASED FOR REVIEW AND COMMENTS BY CITY
FINAL PLAN SET RELEASED FOR BIDDING

TRAFFIC MANAGEMENT PLAN
DEPICTING THE REHABILITATION OF THE PARKING LOTS ALONG
EUGENE O'NEILL DRIVE
PREPARED FOR THE
CITY OF NEW LONDON
EUGENE O'NEILL DRIVE, STATE STREET, BANK STREET, PEARL STREET,
GOLDEN STREET, STATE STREET, BANK STREET, AND STARR STREET,
NEW LONDON, CONNECTICUT

SHEET TITLE: PROJECT No. 2015-112
PLOT DATE: 16 May 2016
DWG No. **C-03.2**